

SCALE: 1" = 30'

SHEET 1 OF 1

# RECORD OF SURVEY NO. 36-158

TOWN OF MAMMOTH LAKES, COUNTY OF MONO, STATE OF CALIFORNIA

BEING A SURVEY OF PARCEL 1 AND PARCEL 2 OF PARCEL MAP NO. 36-8 AS RECORDED IN MAP BOOK 7 AT PAGE 52 IN THE OFFICE OF THE COUNTY RECORDER OF SAID COUNTY AND BEING LOCATED IN A PORTION OF THE NW 1/4 OF SEC. 34, T.3S., R.27E., MDB&M.

SURVEYOR'S STATEMENT:

THIS MAP CORRECTLY REPRESENTS A SURVEY MADE BY ME OR UNDER MY DIRECTION IN CONFORMANCE WITH THE REQUIREMENTS OF THE PROFESSIONAL LAND SURVEYORS' ACT AT THE REQUEST OF DR. DANIEL HILLMAN IN MAY, 2007.

*Andrew K. Holmes* 11/20/08  
 ANDREW HOLMES DATE  
 L.S. 4428 LIC. EXP. 9-30-09



COUNTY SURVEYOR'S STATEMENT:

THIS MAP HAS BEEN EXAMINED IN ACCORDANCE WITH SECTION 8766 OF THE PROFESSIONAL LAND SURVEYORS ACT THIS 24<sup>th</sup> DAY OF November, 2008.

MONO COUNTY SURVEYOR

*John S. Parrish*  
 JOHN S. PARRISH  
 LIC. NO. 5050

11/24/2008 DATE  
 LIC. EXP. 6-30-10



RECORDER'S STATEMENT:

INSTRUMENT NO. : 2008005497  
 FEE : \$ 8.00

FILED THIS 25<sup>th</sup> DAY OF NOVEMBER 2008, AT 2:18 P.M. IN BOOK 4 OF RECORD OF SURVEY MAPS AT PAGE 56 AT THE REQUEST OF DR. DANIEL HILLMAN

LYNDA ROBERTS  
 MONO COUNTY RECORDER



BY: *Debra Vanolera*  
 DEPUTY COUNTY RECORDER

PURPOSE OF SURVEY

THE REASON FOR THIS RECORD OF SURVEY IS AS SET FORTH IN THE PROFESSIONAL LAND SURVEYOR'S ACT, ARTICLE 5, 8762(b5); THE POINTS OR LINES SET DURING THE PERFORMANCE OF A FIELD SURVEY OF ANY PARCEL DESCRIBED IN ANY DEED OR OTHER INSTRUMENT OF TITLE RECORDED IN THE COUNTY RECORDER'S OFFICE ARE NOT SHOWN ON ANY SUBDIVISION MAP, OFFICIAL MAP, OR RECORD OF SURVEY.

BASIS OF BEARINGS

THE BASIS OF BEARINGS IS THE CENTERLINE OF CANYON BOULEVARD BETWEEN TWO FOUND MONUMENTS PER MB 4/85C (R2) AND IS SHOWN HEREON AS N 55°41'52"E.

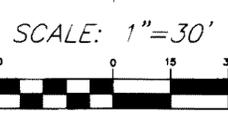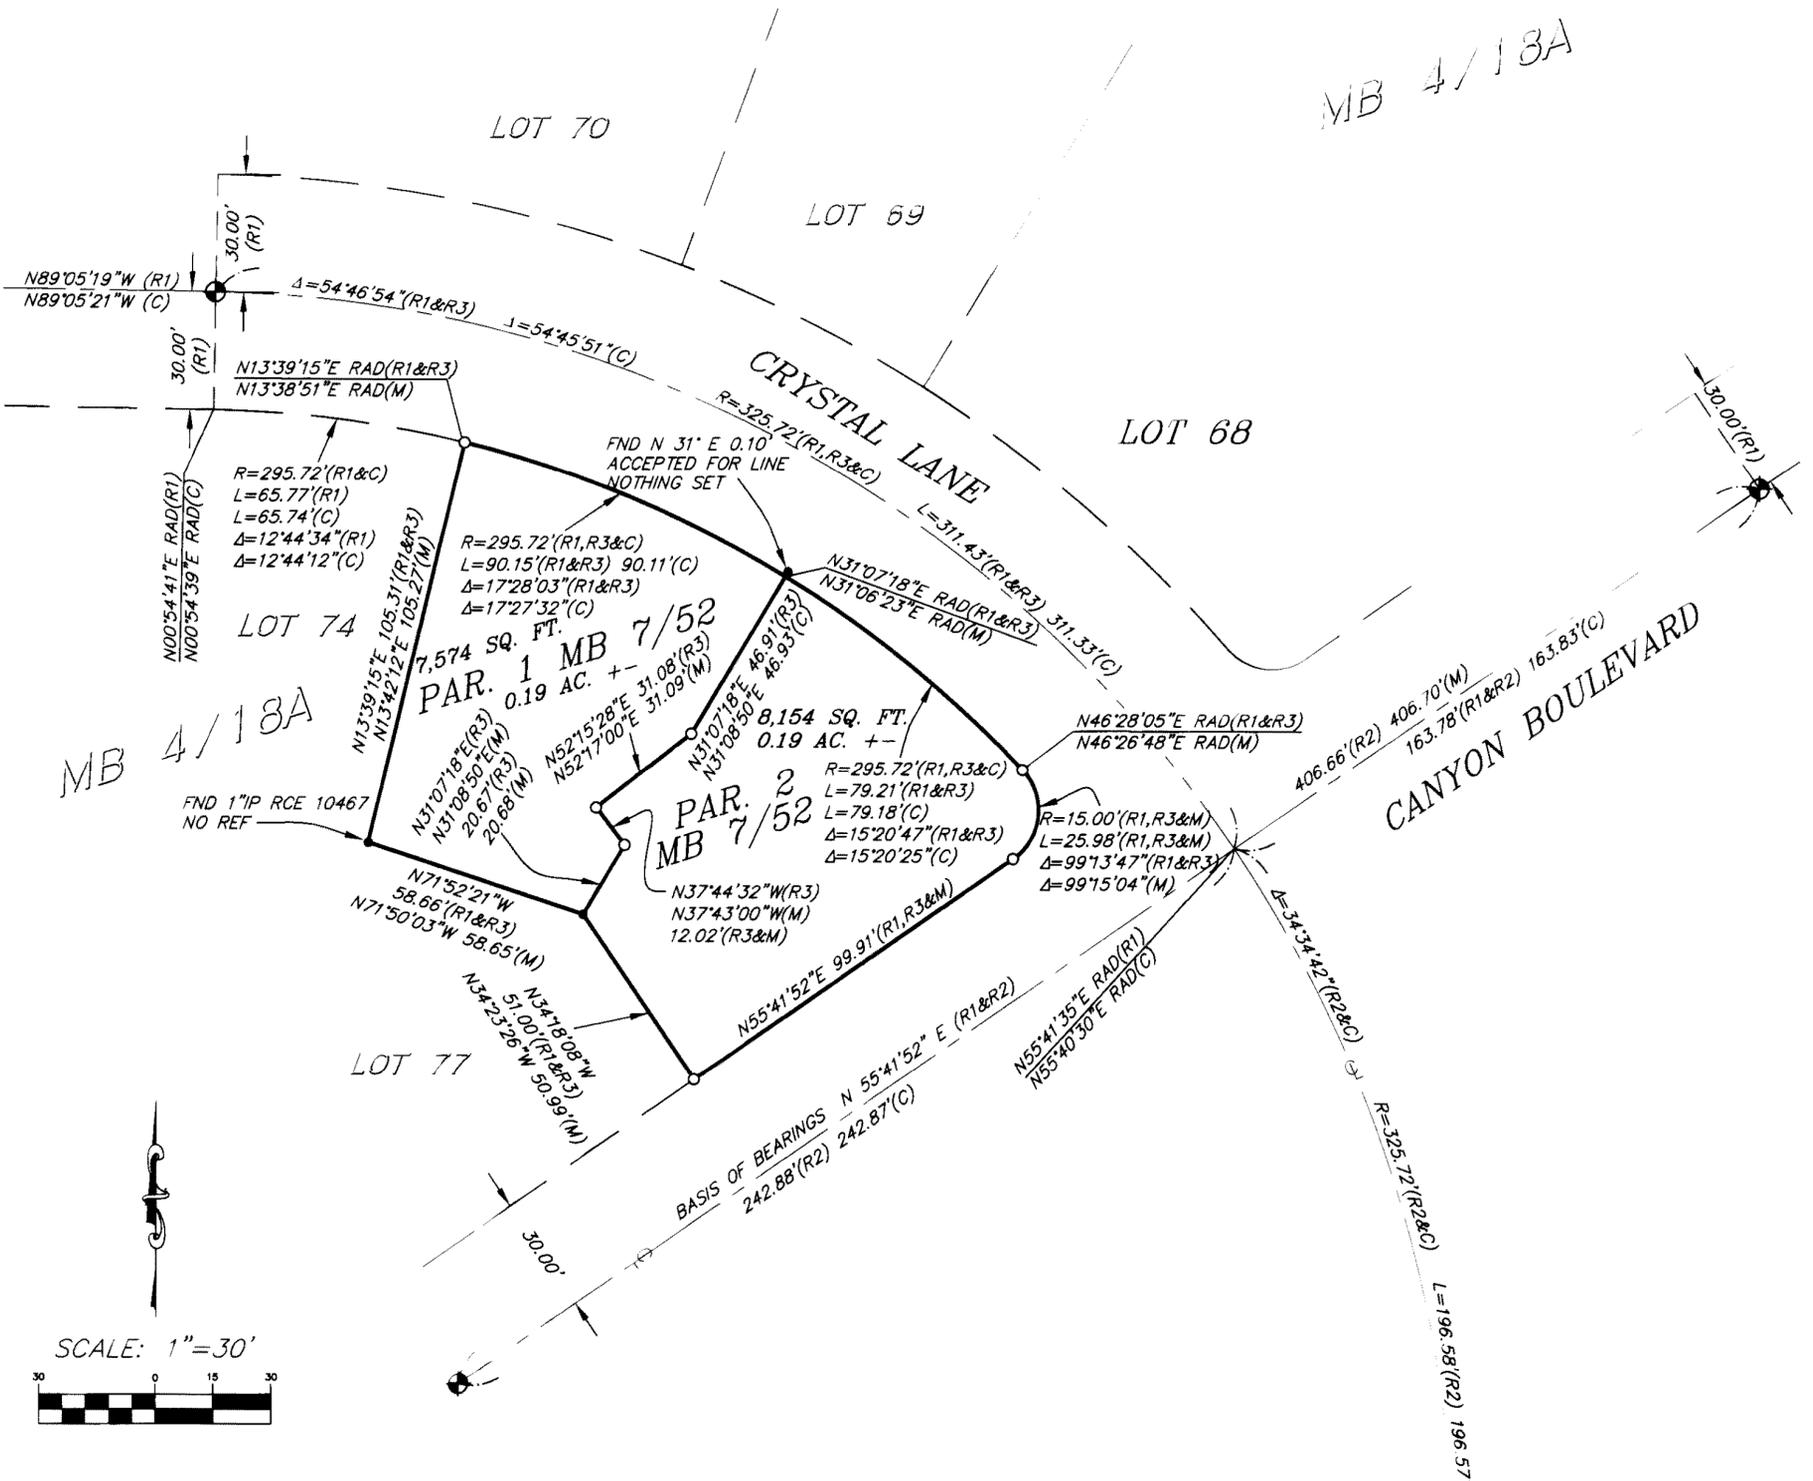

LEGEND:

- FOUND RR SPK PER (R1) OR AS NOTED
- FOUND 2" x 2" HUB "RCE 10467" NO REF
- SET 5/8" REBAR AND CAP STAMPED LS 4428

- (M) MEASURED
- (C) CALCULATED
- FND FOUND
- IP IRON PIPE
- MB MAP BOOK
- SPK SPIKE
- COR REC CORNER RECORD
- PAR. PARCEL
- REF REFERENCE
- RR RAILROAD
- RAD RADIAL

RECORD INFORMATION:

- R1 - PER "MAMMOTH SLOPES UNIT NO. 1", MAP BOOK 4, PAGE 18A
- R2 - PER "MAMMOTH SLOPES UNIT NO. 2", MAP BOOK 4, PAGE 85C
- R3 - PARCEL MAP NO. 36-8, PER BOOK 7, PAGE 52.

MONUMENT NOTE:

THE ORIGINAL STREET MONUMENTS SET FOR (R1) AND (R2) WERE RAILROAD SPIKES WITH PUNCHMARKS. THIS SURVEYOR BELIEVES THAT NO SPIKE AND TIN'S, AS SHOWN ON (R1&R2) WERE EVER SET.