


RECORD OF SURVEY NO. 32-70

BEING A SURVEY OF LOTS 8, 23 & 24 OF BLOCK N, OF TWIN LAKES SUBDIVISION, NORTH PORTION AS RECORDED IN BOOK 1 OF MAPS, PAGE 52 AND BEING LOCATED IN A PORTION OF TRACT 37, SECTION 32, TOWNSHIP 4 NORTH, RANGE 24 EAST, MOUNT DIABLO MERIDIAN, COUNTY OF MONO, STATE OF CALIFORNIA

SURVEYOR'S STATEMENT

THIS MAP CORRECTLY REPRESENTS A SURVEY MADE BY ME OR UNDER MY DIRECTION IN CONFORMANCE WITH THE REQUIREMENTS OF THE PROFESSIONAL LAND SURVEYOR'S ACT AT THE REQUEST OF LESTER AND CONNIE ROSACHI IN AUGUST, 2006.

JOHN R. LANGFORD
P.L.S. 5149
EXPIRATION DATE: 6/30/09

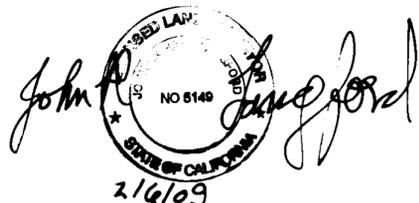

RECORDER'S STATEMENT

FILED THIS 12th DAY OF FEBRUARY, 2009, AT 8:40 A.M. IN BOOK 4 OF RECORD OF SURVEYS AT PAGES 63-63A, AT THE REQUEST OF LESTER & CONNIE ROSACHI.

MONO COUNTY RECORDER

BY: *Lynda Roberts*
LYNDA ROBERTS
MONO COUNTY RECORDER

DOCUMENT NO: 2009000638
FEE: \$ 11.00

COUNTY SURVEYOR'S STATEMENT

THIS MAP HAS BEEN EXAMINED IN ACCORDANCE WITH SECTION 8766 OF THE PROFESSIONAL LAND SURVEYOR'S ACT THIS 9th DAY OF February, 2009.

JOHN S. PARRISH
P.L.S. 5050
MONO COUNTY SURVEYOR
LICENCE EXPIRES 6/30/10




PURPOSE OF SURVEY:


The reason for this record of survey map is as set forth in Section 8762 (b)(5) of the Professional Land Surveyor's Act; the points or lines set during the performance of the field survey of the parcel described in the deed referenced hereon are not shown on any subdivision map, official map, or record of survey.

NOTES:

- * Corner set by single proportion per R1.
 - ** Corner set by proportion as determined by traverse adjustment of measured vs record distances per R1 between the found westerly corner of Lots 7 & 8 and the proportioned corner common to Lots 9, 10, 22 & 23.
 - *** Corner set by proportion as determined by traverse adjustment of measured vs record distances per R1 between the proportioned corner common to Lots 9, 10, 22 & 23 and the westerly corner of Lots 22 & 23 on the right-of-way line of Twin Lake Highway.
 - **** Found a bolt in a small rock mound. Bolt lies on radial line from the position of corner as determined by single proportionate measurement per R1. Corner bears S61°34'54"E, 3.46' from bolt.
- Searched for westerly corner of Lot 10 & 11 and for corner to Lots 11, 12, 21 & 22 per R1. Nothing found.

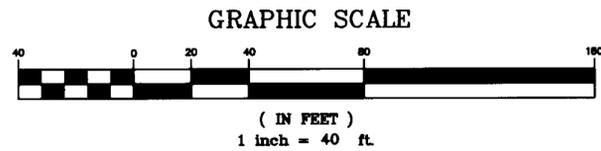

BASIS OF BEARINGS:
N 02°58'00"E, the easterly line of Lots 7 & 8 as shown on map of Twin Lakes Subdivision, North Portion recorded in Book 1 of Maps, Page 52.

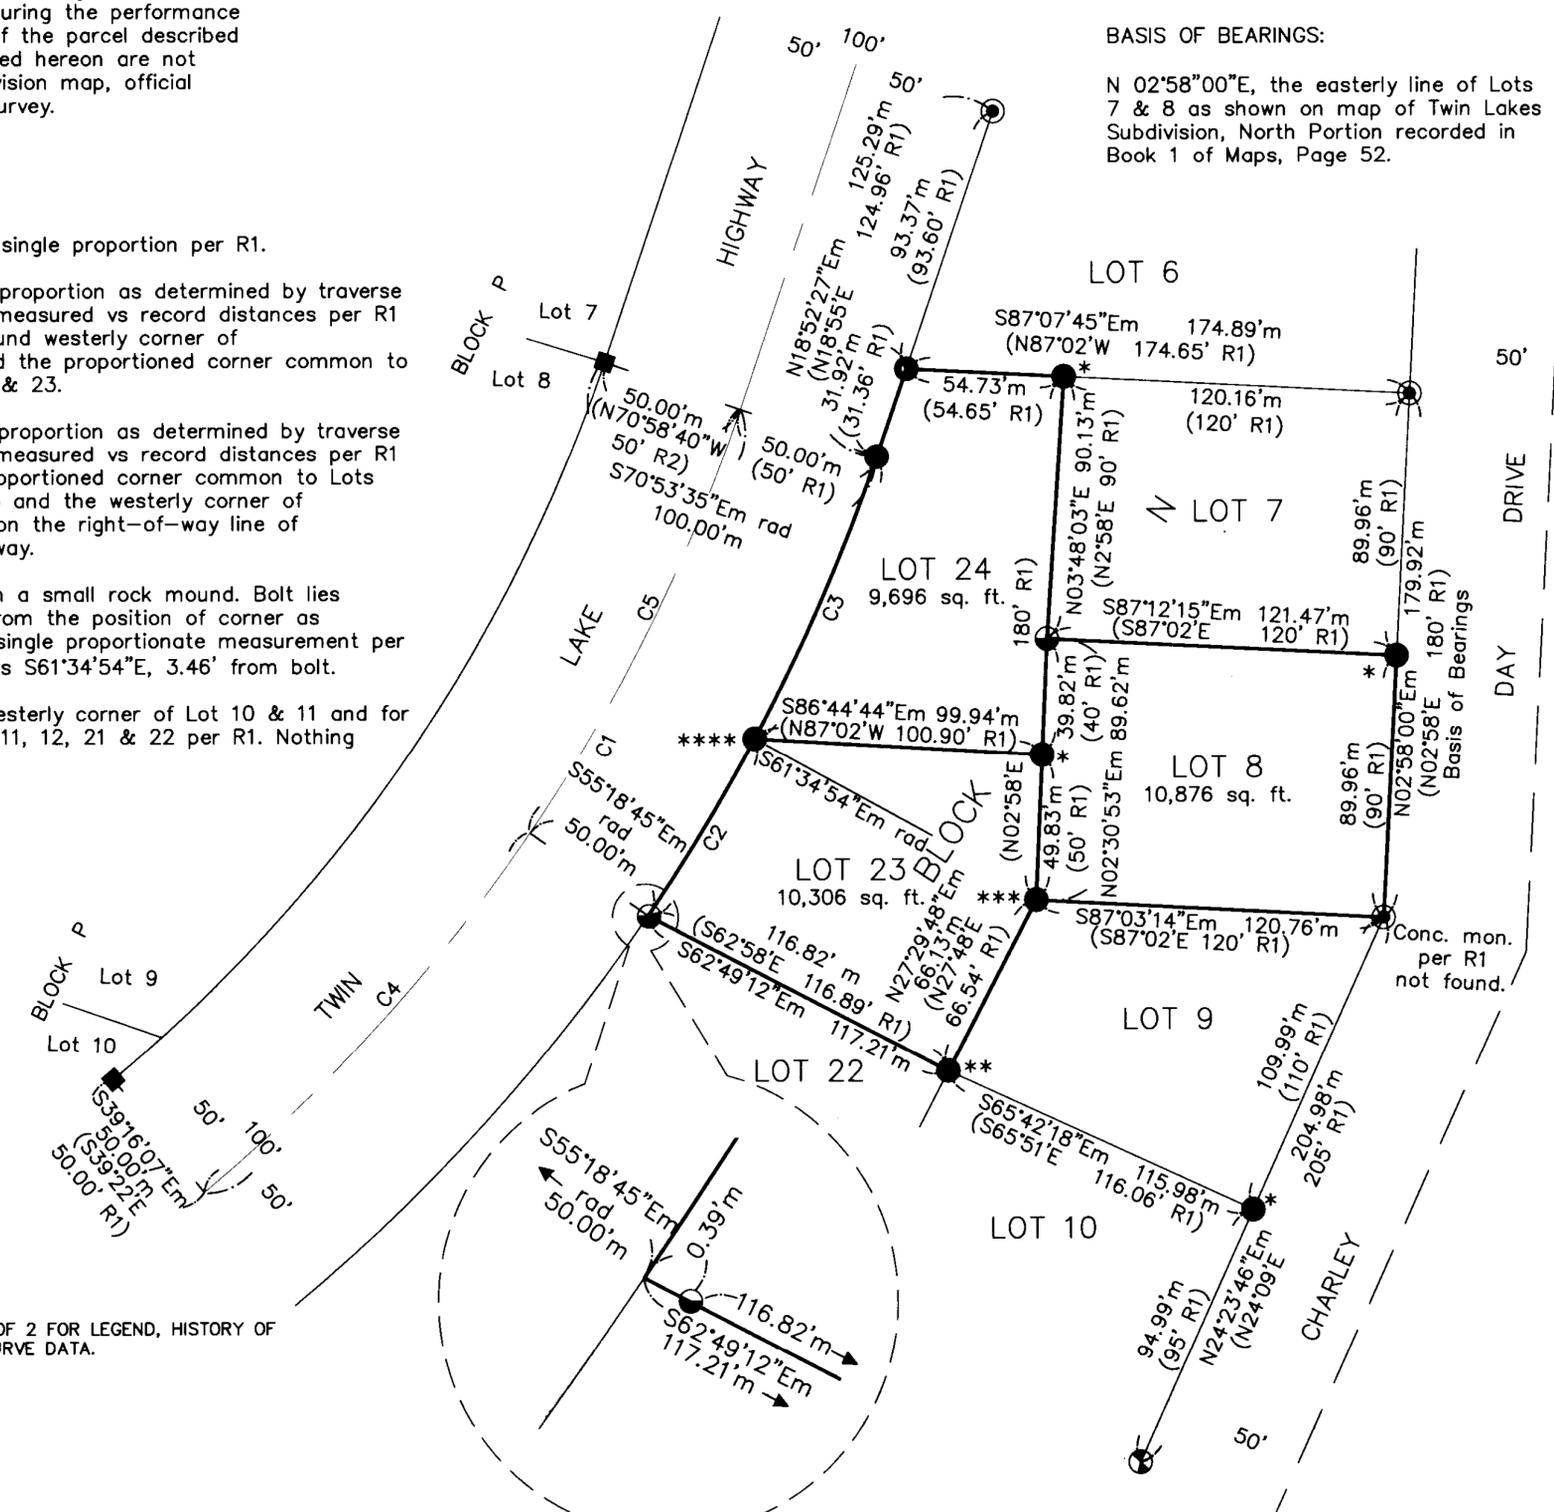

SEE SHEET 2 OF 2 FOR LEGEND, HISTORY OF SURVEYS & CURVE DATA.