

RECORD OF SURVEY NO. 34-91

SHEET 1 OF 1

IN THE UNINCORPORATED TERRITORY OF THE COUNTY OF MONO, STATE OF CALIFORNIA
BEING A PORTION OF THE SOUTHEAST QUARTER OF THE NORTHWEST QUARTER OF SECTION 14, TOWNSHIP 2 SOUTH,
RANGE 26 EAST, MOUNT DIABLO BASE AND MERIDIAN.

RECORDER'S STATEMENT:

INSTRUMENT NO. : 2009002660
FEE : \$ 8.00


FILED THIS 2ND DAY OF JUNE 2009
AT 2:55 P.M. IN BOOK 4 OF RECORD OF
SURVEY MAPS AT PAGE 68 AT THE REQUEST
OF TRIAD HOLMES ASSOCIATES

LYNDA ROBERTS
MONO COUNTY RECORDER

BY : Debra VandBrake
DEPUTY COUNTY RECORDER

PURPOSE OF SURVEY

THE REASON FOR THIS RECORD OF SURVEY IS AS SET FORTH
IN THE PROFESSIONAL LAND SURVEYOR'S ACT, ARTICLE 5,
8762(b5): THE POINTS OR LINES SET DURING THE
PERFORMANCE OF A FIELD SURVEY OF ANY PARCEL DESCRIBED
IN ANY DEED OR OTHER INSTRUMENT OF TITLE RECORDED IN
THE COUNTY RECORDER'S OFFICE ARE NOT SHOWN ON ANY
SUBDIVISION MAP, OFFICIAL MAP, OR RECORD OF SURVEY.

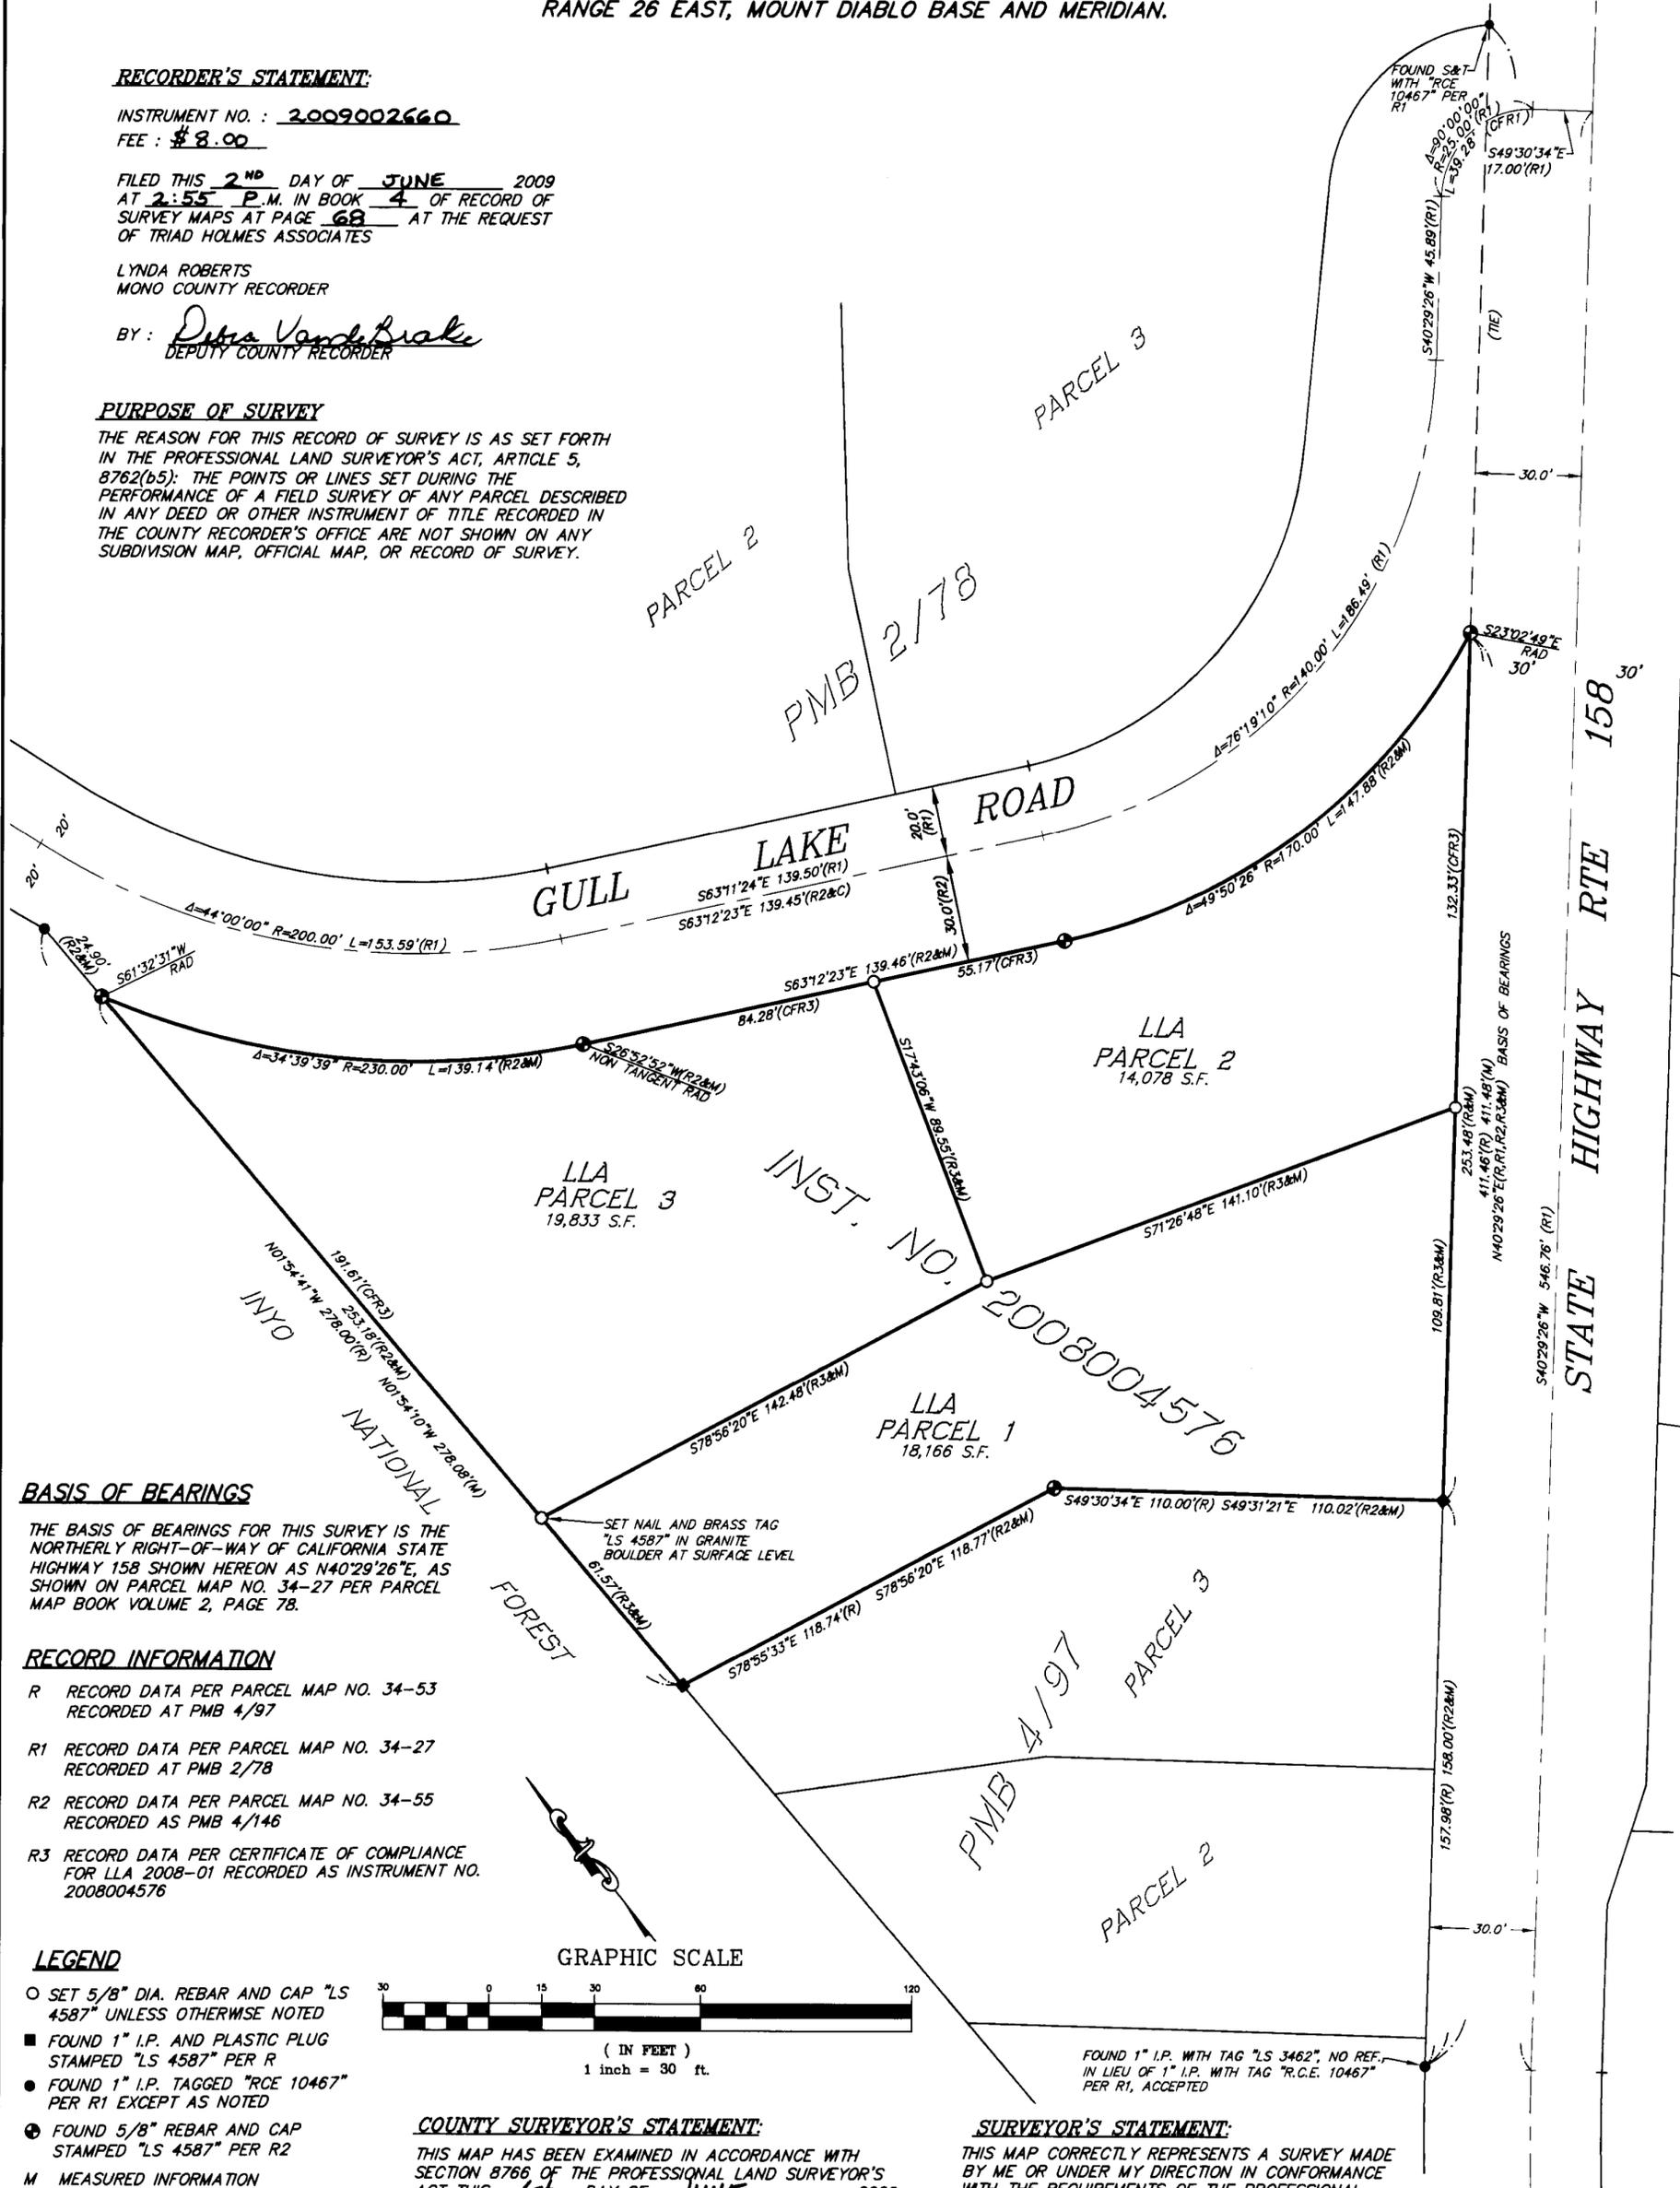

BASIS OF BEARINGS


THE BASIS OF BEARINGS FOR THIS SURVEY IS THE
NORTHERLY RIGHT-OF-WAY OF CALIFORNIA STATE
HIGHWAY 158 SHOWN HEREON AS N40°29'26"E, AS
SHOWN ON PARCEL MAP NO. 34-27 PER PARCEL
MAP BOOK VOLUME 2, PAGE 78.

RECORD INFORMATION

- R RECORD DATA PER PARCEL MAP NO. 34-53
RECORDED AT PMB 4/97
- R1 RECORD DATA PER PARCEL MAP NO. 34-27
RECORDED AT PMB 2/78
- R2 RECORD DATA PER PARCEL MAP NO. 34-55
RECORDED AS PMB 4/146
- R3 RECORD DATA PER CERTIFICATE OF COMPLIANCE
FOR LLA 2008-01 RECORDED AS INSTRUMENT NO.
2008004576

LEGEND

- SET 5/8" DIA. REBAR AND CAP "LS 4587" UNLESS OTHERWISE NOTED
- FOUND 1" I.P. AND PLASTIC PLUG STAMPED "LS 4587" PER R
- FOUND 1" I.P. TAGGED "RCE 10467" PER R1 EXCEPT AS NOTED
- ⊕ FOUND 5/8" REBAR AND CAP STAMPED "LS 4587" PER R2
- M MEASURED INFORMATION PER THIS SURVEY
- CFR CALCULATED FROM RECORD

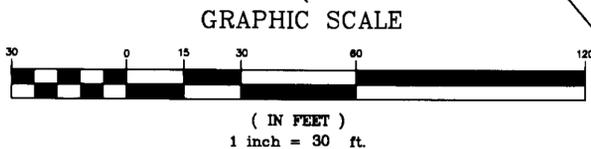

COUNTY SURVEYOR'S STATEMENT:

THIS MAP HAS BEEN EXAMINED IN ACCORDANCE WITH
SECTION 8766 OF THE PROFESSIONAL LAND SURVEYOR'S
ACT THIS 1st DAY OF JUNE 2009.
MONO COUNTY SURVEYOR

SURVEYOR'S STATEMENT:


THIS MAP CORRECTLY REPRESENTS A SURVEY MADE
BY ME OR UNDER MY DIRECTION IN CONFORMANCE
WITH THE REQUIREMENTS OF THE PROFESSIONAL
LAND SURVEYOR'S ACT AT THE REQUEST OF
CARLTON SUDGEN IN SEPTEMBER, 2007.



John S. Parrish 6-1-2009
JOHN S. PARRISH DATE
LIC. NO. 5050 LIC. EXP. 6-30-10



David Lavery 6-26-2009
DAVID LAVERTY DATE
L.S. NO. 4587 LIC. EXP. 9-30-10

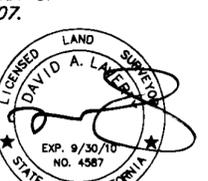

BOOK 4 OF RECORD OF SURVEY MAPS AT PAGE 68