

RECORD OF SURVEY NO. 36 - 161

TOWN OF MAMMOTH LAKES, COUNTY OF MONO, STATE OF CALIFORNIA

BEING A SURVEY OF LOT LINE ADJUSTMENT PARCEL 1 OF THE TOWN OF MAMMOTH LAKES LOT LINE ADJUSTMENT 2006-05, LOCATED IN THE SOUTHWEST ONE QUARTER OF SECTION 35, T3S, R27E, MDBM. CERTIFICATE OF COMPLIANCE. RECORDED AS DOCUMENT NUMBER 2008000749 OF OFFICIAL RECORDS ON FILE IN THE OFFICE OF THE SAID COUNTY RECORDER.

SURVEYOR'S STATEMENT:

THIS MAP CORRECTLY REPRESENTS A SURVEY MADE BY ME OR UNDER MY DIRECTION IN CONFORMANCE WITH THE REQUIREMENTS OF THE PROFESSIONAL LAND SURVEYOR'S ACT AT THE REQUEST OF MAMMOTH HOTEL ASSOCIATES L.L.C. IN AUGUST, 2008

DAVID LAVERTY DATE 7-12-2010
L.S. 4587 LIC. EXP. 9-30-10



COUNTY SURVEYOR'S STATEMENT:

THIS MAP HAS BEEN EXAMINED IN ACCORDANCE WITH SECTION 8766 OF THE PROFESSIONAL LAND SURVEYOR'S ACT THIS 12th DAY OF February 2010.

MONO COUNTY SURVEYOR
JOHN S. PARRISH DATE 2-12-2010
L.S. NO. 5050 LIC. EXP. 6-30-10



RECORDER'S STATEMENT:

INSTRUMENT NO. : 201000728
FEE : \$ 8.00

FILED THIS 17th DAY OF FEBRUARY 2010, AT 3:55 P.M. IN BOOK 4 OF RECORD OF SURVEY MAPS AT PAGE 76 AT THE REQUEST OF MAMMOTH HOTEL ASSOCIATES L.L.C.

LYNDA ROBERTS
MONO COUNTY RECORDER

BY: Sherril A. Hale
DEPUTY COUNTY RECORDER

BASIS OF BEARINGS

THE BASIS OF BEARINGS FOR THIS MAP IS BETWEEN FOUND MONUMENTS AT THE SOUTH QUARTER CORNER OF SECTION 35 BEING A BLM BRASS CAP DATED 1967 SHOWN AS FOUND ON (R2) AND THE NORTH EAST CORNER OF GOVERNMENT LOT 3, SECTION 35 AS MONUMENTED PER (R2) AND PERPETUATED PER (R3&R4) AND SHOWN HEREON AS N 89° 30' 42" E

PURPOSE OF SURVEY

THE REASON FOR THIS RECORD OF SURVEY IS AS SET FORTH IN THE PROFESSIONAL LAND SURVEYORS ACT, ARTICLE 5, 8762(b.5); THE POINTS OR LINES SET DURING THE PERFORMANCE OF A FIELD SURVEY OF ANY PARCEL DESCRIBED IN ANY DEED OR OTHER INSTRUMENT OF TITLE RECORDED IN THE COUNTY RECORDER'S OFFICE ARE NOT SHOWN ON ANY SUBDIVISION MAP, OFFICIAL MAP, OR RECORD OF SURVEY.



RECORD INFORMATION:

- (R1) = RECORD INFORMATION PER MAP BOOK 5, PAGE 127.
- (R2) = RECORD INFORMATION PER PARCEL MAP BOOK 3, PAGE 2
- (R3) = RECORD INFORMATION PER CORNER RECORD JS27-35-16
- (R4) = RECORD INFORMATION PER RECORD OF SURVEY BOOK 4, PAGE 6.
- (R5) = RECORD INFORMATION PER TOWN OF MAMMOTH LAKES LOT LINE ADJUSTMENT 2006-05, RECORDED AS DOCUMENT # 2008000749

LEGEND:

- FOUND MONUMENT AS NOTED
- SET 5/8" REBAR W/CAP "LS 4587" UNLESS NOTED OTHERWISE
- FOUND BRASS CAP AS NOTED
- (R) RECORD
- (M) MEASURED
- (C) CALCULATED
- (CFR) CALCULATED FROM RECORD
- (P) PROPORTIONED FROM RECORD
- FND. FOUND
- I.P. IRON PIPE
- MON. MONUMENT
- NO REF NO REFERENCE
- SFN SEARCHED FOR, NOT FOUND
- PMB PARCEL MAP BOOK

GRAPHIC SCALE

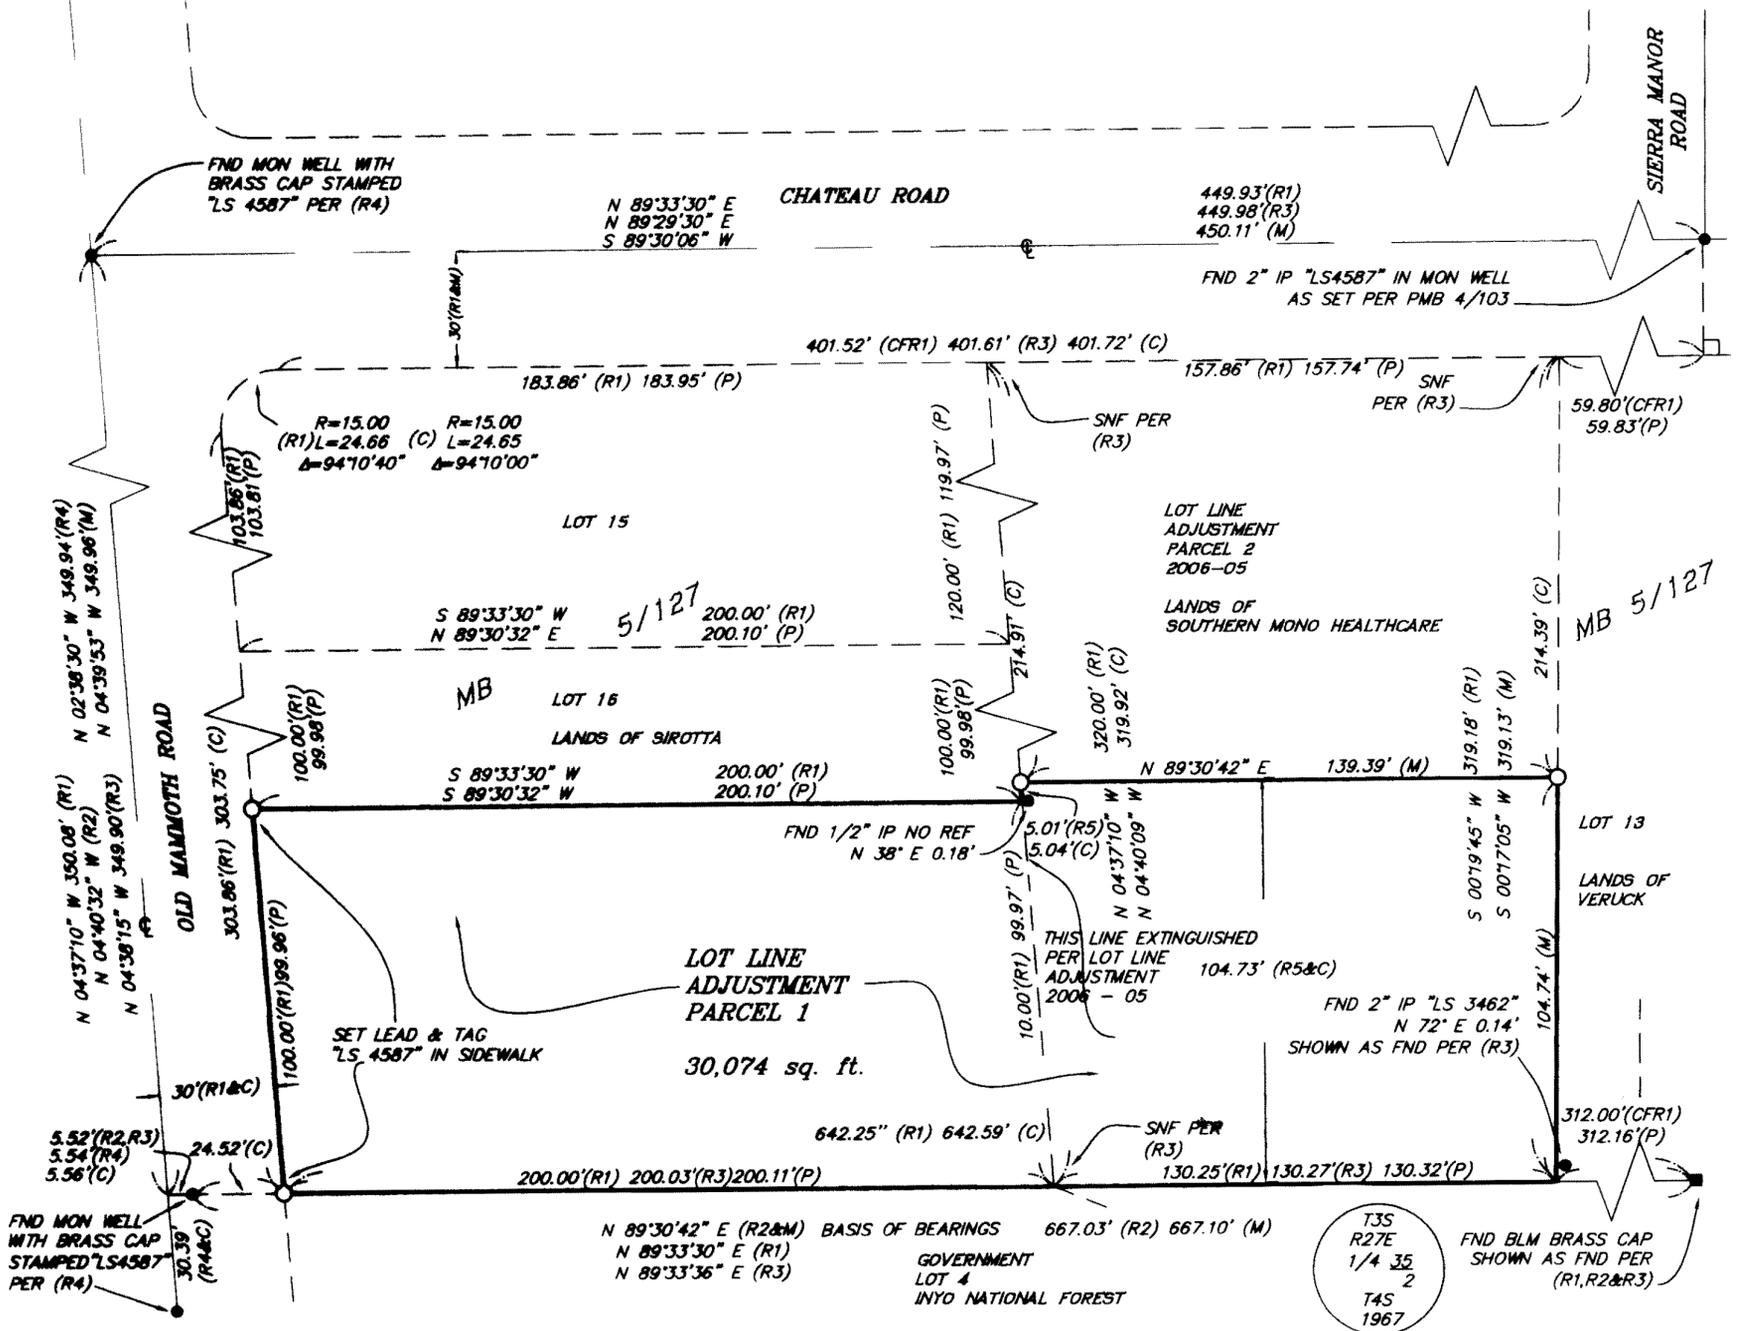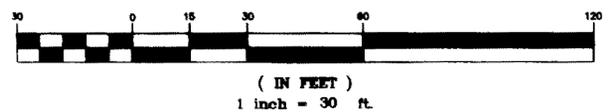

BOOK 4 OF RECORD OF SURVEY MAPS AT PAGE 76