

# RECORD OF SURVEY NO. 33-10

SHEET 1 OF 2

IN THE UNINCORPORATED TERRITORY OF THE COUNTY OF MONO, STATE OF CALIFORNIA, BEING A SUBDIVISION OF SECTION 16, TOWNSHIP 3 NORTH, RANGE 28 EAST, MOUNT DIABLO BASE AND MERIDIAN.

### SURVEYOR'S STATEMENT:

THIS MAP CORRECTLY REPRESENTS A SURVEY MADE BY ME OR UNDER MY DIRECTION IN CONFORMANCE WITH THE REQUIREMENTS OF THE PROFESSIONAL LAND SURVEYOR'S ACT AT THE REQUEST OF DOUG FRAZER IN DECEMBER, 2007.

RAYMOND WARBURTON DATE 3/18/2010  
L.S. 8007 LIC. EXP. 12-31-10



### PURPOSE OF SURVEY:

THE REASON FOR THIS RECORD OF SURVEY IS AS SET FORTH IN THE PROFESSIONAL LAND SURVEYORS ACT, ARTICLE 5, 8762(b3): EVIDENCE THAT, BY REASONABLE ANALYSIS, MIGHT RESULT IN MATERIALLY ALTERNATE POSITIONS OF LINES OR POINTS, SHOWN ON ANY SUBDIVISION MAP, OFFICIAL MAP, OR RECORD OF SURVEY PREVIOUSLY RECORDED OR FILED IN THE OFFICE OF THE COUNTY RECORDER OR THE COUNTY SURVEYING DEPARTMENT, OR ANY MAP OR SURVEY RECORD MAINTAINED BY THE BUREAU OF LAND MANAGEMENT OF THE UNITED STATES.

### RECORDER'S STATEMENT:

INSTRUMENT NO. : 2010001468  
FILED THIS 25<sup>th</sup> DAY OF MARCH 2010,  
AT 3:10 P.M. IN BOOK 4 OF RECORD OF  
SURVEY MAPS AT PAGES 78-78A\* THE REQUEST  
OF DOUG FRAZER.


LYNDA ROBERTS  
MONO COUNTY RECORDER

BY: Shemi A. Hale 03/25/2010  
DEPUTY COUNTY RECORDER

### COUNTY SURVEYOR'S STATEMENT:

THIS MAP HAS BEEN EXAMINED IN ACCORDANCE WITH SECTION 8766 OF THE PROFESSIONAL LAND SURVEYOR'S ACT THIS 22<sup>nd</sup> DAY OF March 2010.

COUNTY SURVEYOR JOHN S. PARRISH DATE 3-22-10  
L.S. #5050 LIC. EXP. 6/30/2010

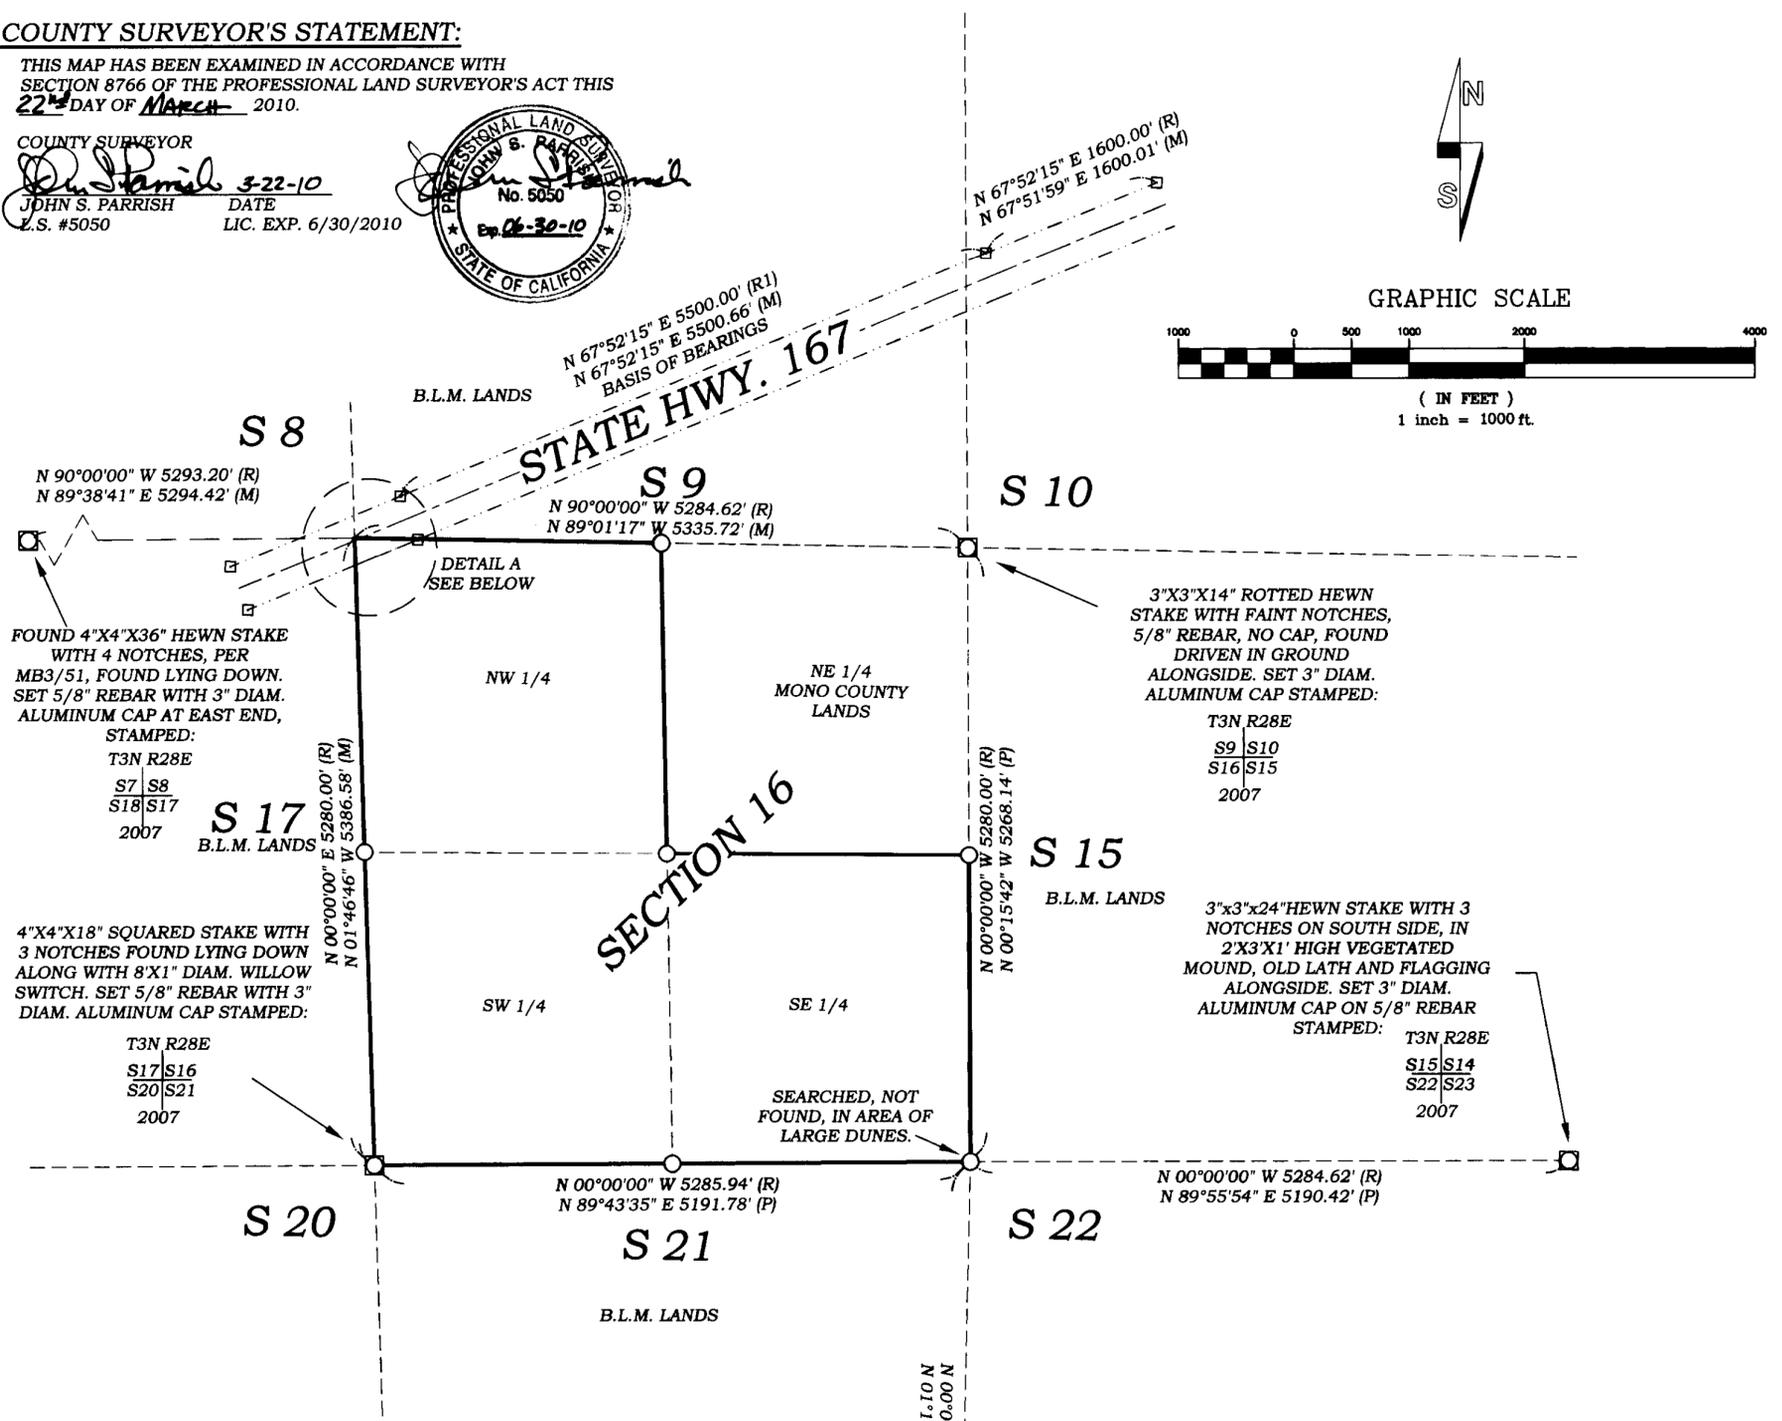

- ### LEGEND
- SECTION LINE
  - PROPERTY LINE
  - HIGHWAY CENTERLINE
  - HIGHWAY R.O.W. LINE
  - FOUND 6"X6" CONCRETE "C" MON. SET 5/8" REBAR & ALUMINUM CAP, "LS 8007"
  - FOUND MONUMENT AS NOTED
  - R RECORD DATA PER ORIGINAL GLO PLAT AND FIELD NOTES APPROVED SEPT. 17TH, 1857
  - R1 RECORD DATA PER STATE HIGHWAY MAP IX-MNO-40-H (SHEET 8)
  - M MEASURED DATA

3"X3"X16" HEWN POST LYING ON ITS SIDE, WITH 2 FAINT NOTCHES ON SOUTH SIDE. ALSO FOUND 8' LONG WILLOW FLAG SWITCH AND OAK TENT PEG PARTIALLY BURIED ALONGSIDE. SET 3" DIAM. ALUMINUM CAP ON 5/8" REBAR STAMPED:  
T3N R28E  
S21 S22  
S28 S27  
2007

### BASIS OF BEARINGS

THE NORTHERLY R.O.W. LINE OF HIGHWAY 167, POLE LINE ROAD, AS SHOWN ON STATE HIGHWAY MAP IX-MNO-40-H, SHEET NO. 8, SHOWN HEREBY AS N 67°52'15" E.

