

RECORD OF SURVEY NO. 37-086

1 SHEET ONLY

IN THE UNINCORPORATED TERRITORY OF THE COUNTY OF MONO,
STATE OF CALIFORNIA, BEING A SURVEY OF MONO COUNTY LOT LINE
ADJUSTMENT 2000-10 LOCATED IN THE SOUTHWEST QUARTER OF
SECTION 26, TOWNSHIP 4 SOUTH, RANGE 29 EAST,
MOUNT DIABLO BASE AND MERIDIAN.

SURVEYOR'S STATEMENT:

THIS MAP CORRECTLY REPRESENTS A SURVEY MADE BY ME OR UNDER MY DIRECTION IN CONFORMANCE WITH THE REQUIREMENTS OF THE PROFESSIONAL LAND SURVEYORS' ACT AT THE REQUEST OF JIM KOZAK IN MAY 2010.

GUY BIEN DATE
L.S. 7724 LIC. EXP. 12-31-11



PURPOSE OF SURVEY:

THE REASON FOR THIS RECORD OF SURVEY IS AS SET FORTH IN THE PROFESSIONAL LAND SURVEYORS ACT, ARTICLE 5, 8762(b)(5): THE POINTS OR LINES SET DURING A SURVEY OF ANY PARCEL DESCRIBED IN ANY DEED OR OTHER INSTRUMENT OF TITLE RECORDED IN THE COUNTY RECORDERS OFFICE ARE NOT SHOWN ON ANY SUBDIVISION MAP, OFFICIAL MAP, OR RECORD OF SURVEY.

RECORDER'S STATEMENT:

INSTRUMENT NO.: 2010003279
FILED THIS 15TH DAY OF JULY 2010,
AT 2:45 P.M. IN BOOK 4 OF RECORD OF
SURVEY MAPS AT PAGE 81 AT THE REQUEST
OF JIM KOZAK.

LYNDA ROBERTS
MONO COUNTY RECORDER

BY: *Sharon A. Hale*
DEPUTY COUNTY RECORDER

COUNTY SURVEYOR'S STATEMENT:

THIS MAP HAS BEEN EXAMINED IN ACCORDANCE WITH SECTION 8766 OF THE PROFESSIONAL LAND SURVEYORS' ACT THIS 12TH DAY OF July, 2010.

COUNTY SURVEYOR
John S. Parrish 07-12-2010
JOHN S. PARRISH DATE
L.S. #9090 LIC. EXP. 6/30/12




SCALE: 1"=20'

GRAPHIC SCALE



(IN FEET)
1 inch = 20 ft.

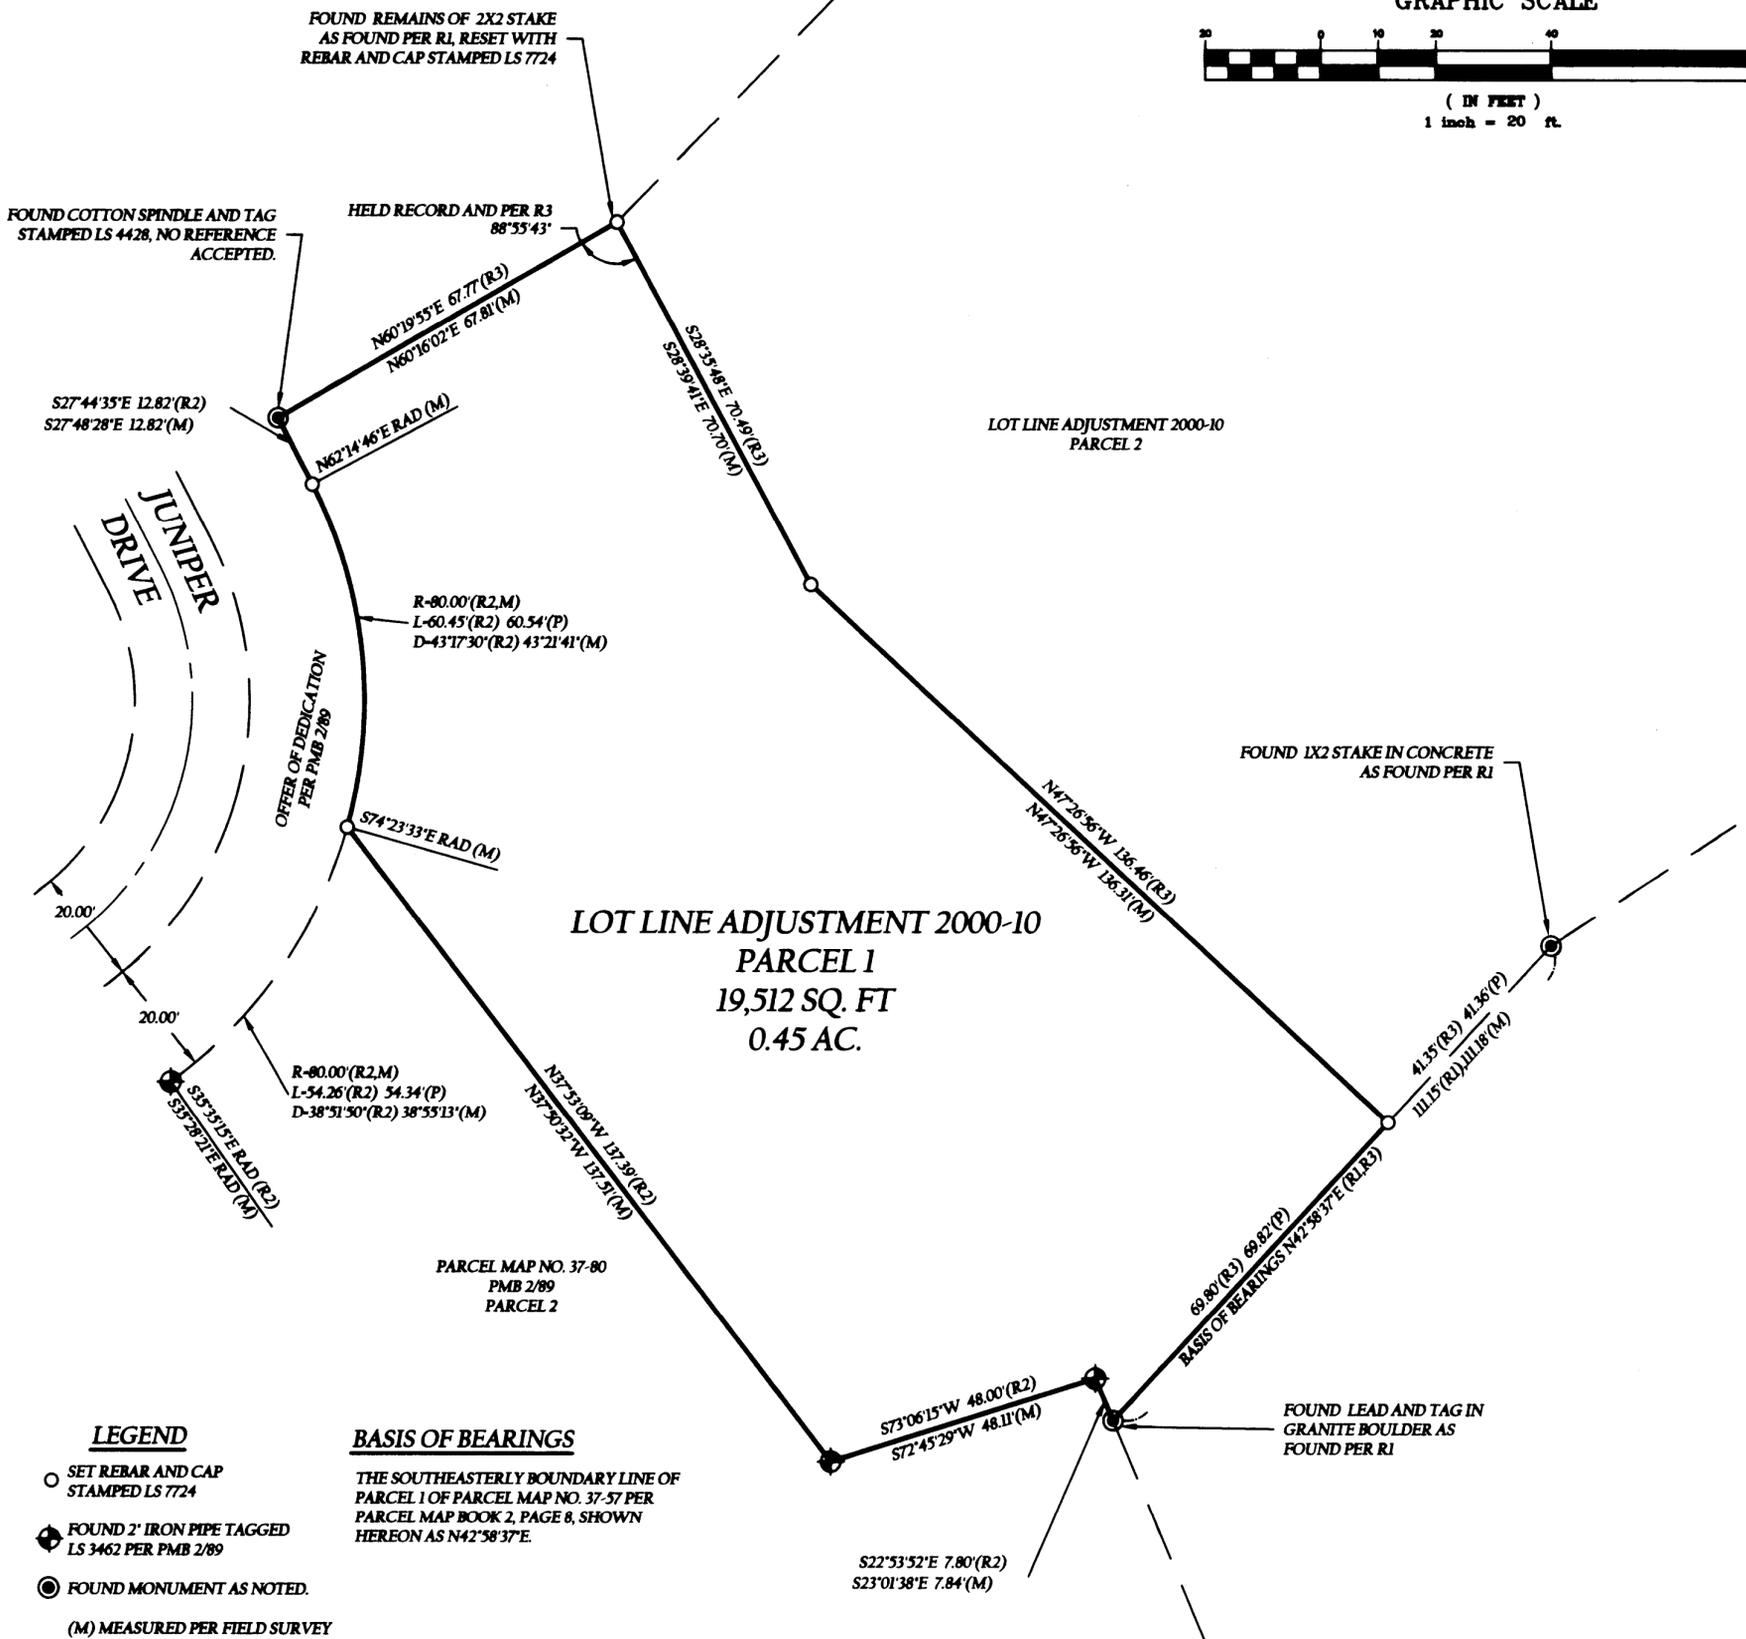

LEGEND

- SET REBAR AND CAP STAMPED LS 7724
- FOUND 2" IRON PIPE TAGGED LS 3462 PER PMB 2/89
- ⊙ FOUND MONUMENT AS NOTED.
- (M) MEASURED PER FIELD SURVEY
- (P) PROPORTIONED
- (R1) RECORD DATA PER PMB 2/8
- (R2) RECORD DATA PER PMB 2/89
- (R3) RECORD DATA PER DOC# 2001002171 O.R.

BASIS OF BEARINGS

THE SOUTHEASTERLY BOUNDARY LINE OF PARCEL 1 OF PARCEL MAP NO. 37-57 PER PARCEL MAP BOOK 2, PAGE 8, SHOWN HEREON AS N42°58'37"E.