

SCALE: 1" = 30'

SHEET 1 OF 1

RECORD OF SURVEY NO. 32 - 78

UNINCORPORATED TERRITORY, COUNTY OF MONO, STATE OF CALIFORNIA

BEING A SURVEY OF TWO PARCELS LOCATED IN THE WEST HALF OF THE NORTHEAST QUARTER OF SECTION 33, TOWNSHIP 5 NORTH, RANGE 25 EAST, MDB&M, PER DEEDS RECORDED IN VOLUME 15, PAGES 122 & 125 OFFICIAL RECORDS ON FILE IN THE OFFICE OF THE COUNTY RECORDER, MONO COUNTY, CALIFORNIA

PURPOSE OF SURVEY

THE REASON FOR THIS RECORD OF SURVEY IS AS SET FORTH IN THE PROFESSIONAL LAND SURVEYORS ACT, ARTICLE 5, 8762(b5): THE POINTS OR LINES SET DURING THE PERFORMANCE OF A FIELD SURVEY OF ANY PARCEL DESCRIBED IN ANY DEED OR OTHER INSTRUMENT OF TITLE RECORDED IN THE COUNTY RECORDER'S OFFICE ARE NOT SHOWN ON ANY SUBDIVISION MAP, OFFICIAL MAP, OR RECORD OF SURVEY.

SURVEYOR'S STATEMENT:

THIS MAP CORRECTLY REPRESENTS A SURVEY MADE BY ME OR UNDER MY DIRECTION IN CONFORMANCE WITH THE REQUIREMENTS OF THE PROFESSIONAL LAND SURVEYOR'S ACT AT THE REQUEST OF BILL BRYANT IN NOVEMBER, 2009.

DAVID A. LAVERTY DATE 8-25-10
L.S. 4587 LIC. EXP. 9-30-10



COUNTY SURVEYOR'S STATEMENT:

THIS MAP HAS BEEN EXAMINED IN ACCORDANCE WITH SECTION 8766 OF THE PROFESSIONAL LAND SURVEYOR'S ACT THIS 3rd DAY OF September 2010.

MONO COUNTY SURVEYOR
JOHN S. PARRISH DATE 9-3-10
L.S. 5050 LIC. EXP. 6-30-12




RECORDER'S STATEMENT:

INSTRUMENT NO. : 2010004175
FEE : \$ 8.00

FILED THIS 8th DAY OF SEPTEMBER 2010, AT 2:30 P.M. IN BOOK 4 OF RECORD OF SURVEY MAPS AT PAGE 85 AT THE REQUEST OF BILL BRYANT

LYNDA ROBERTS
MONO COUNTY RECORDER

BY : Sherris A. Hole
DEPUTY COUNTY RECORDER

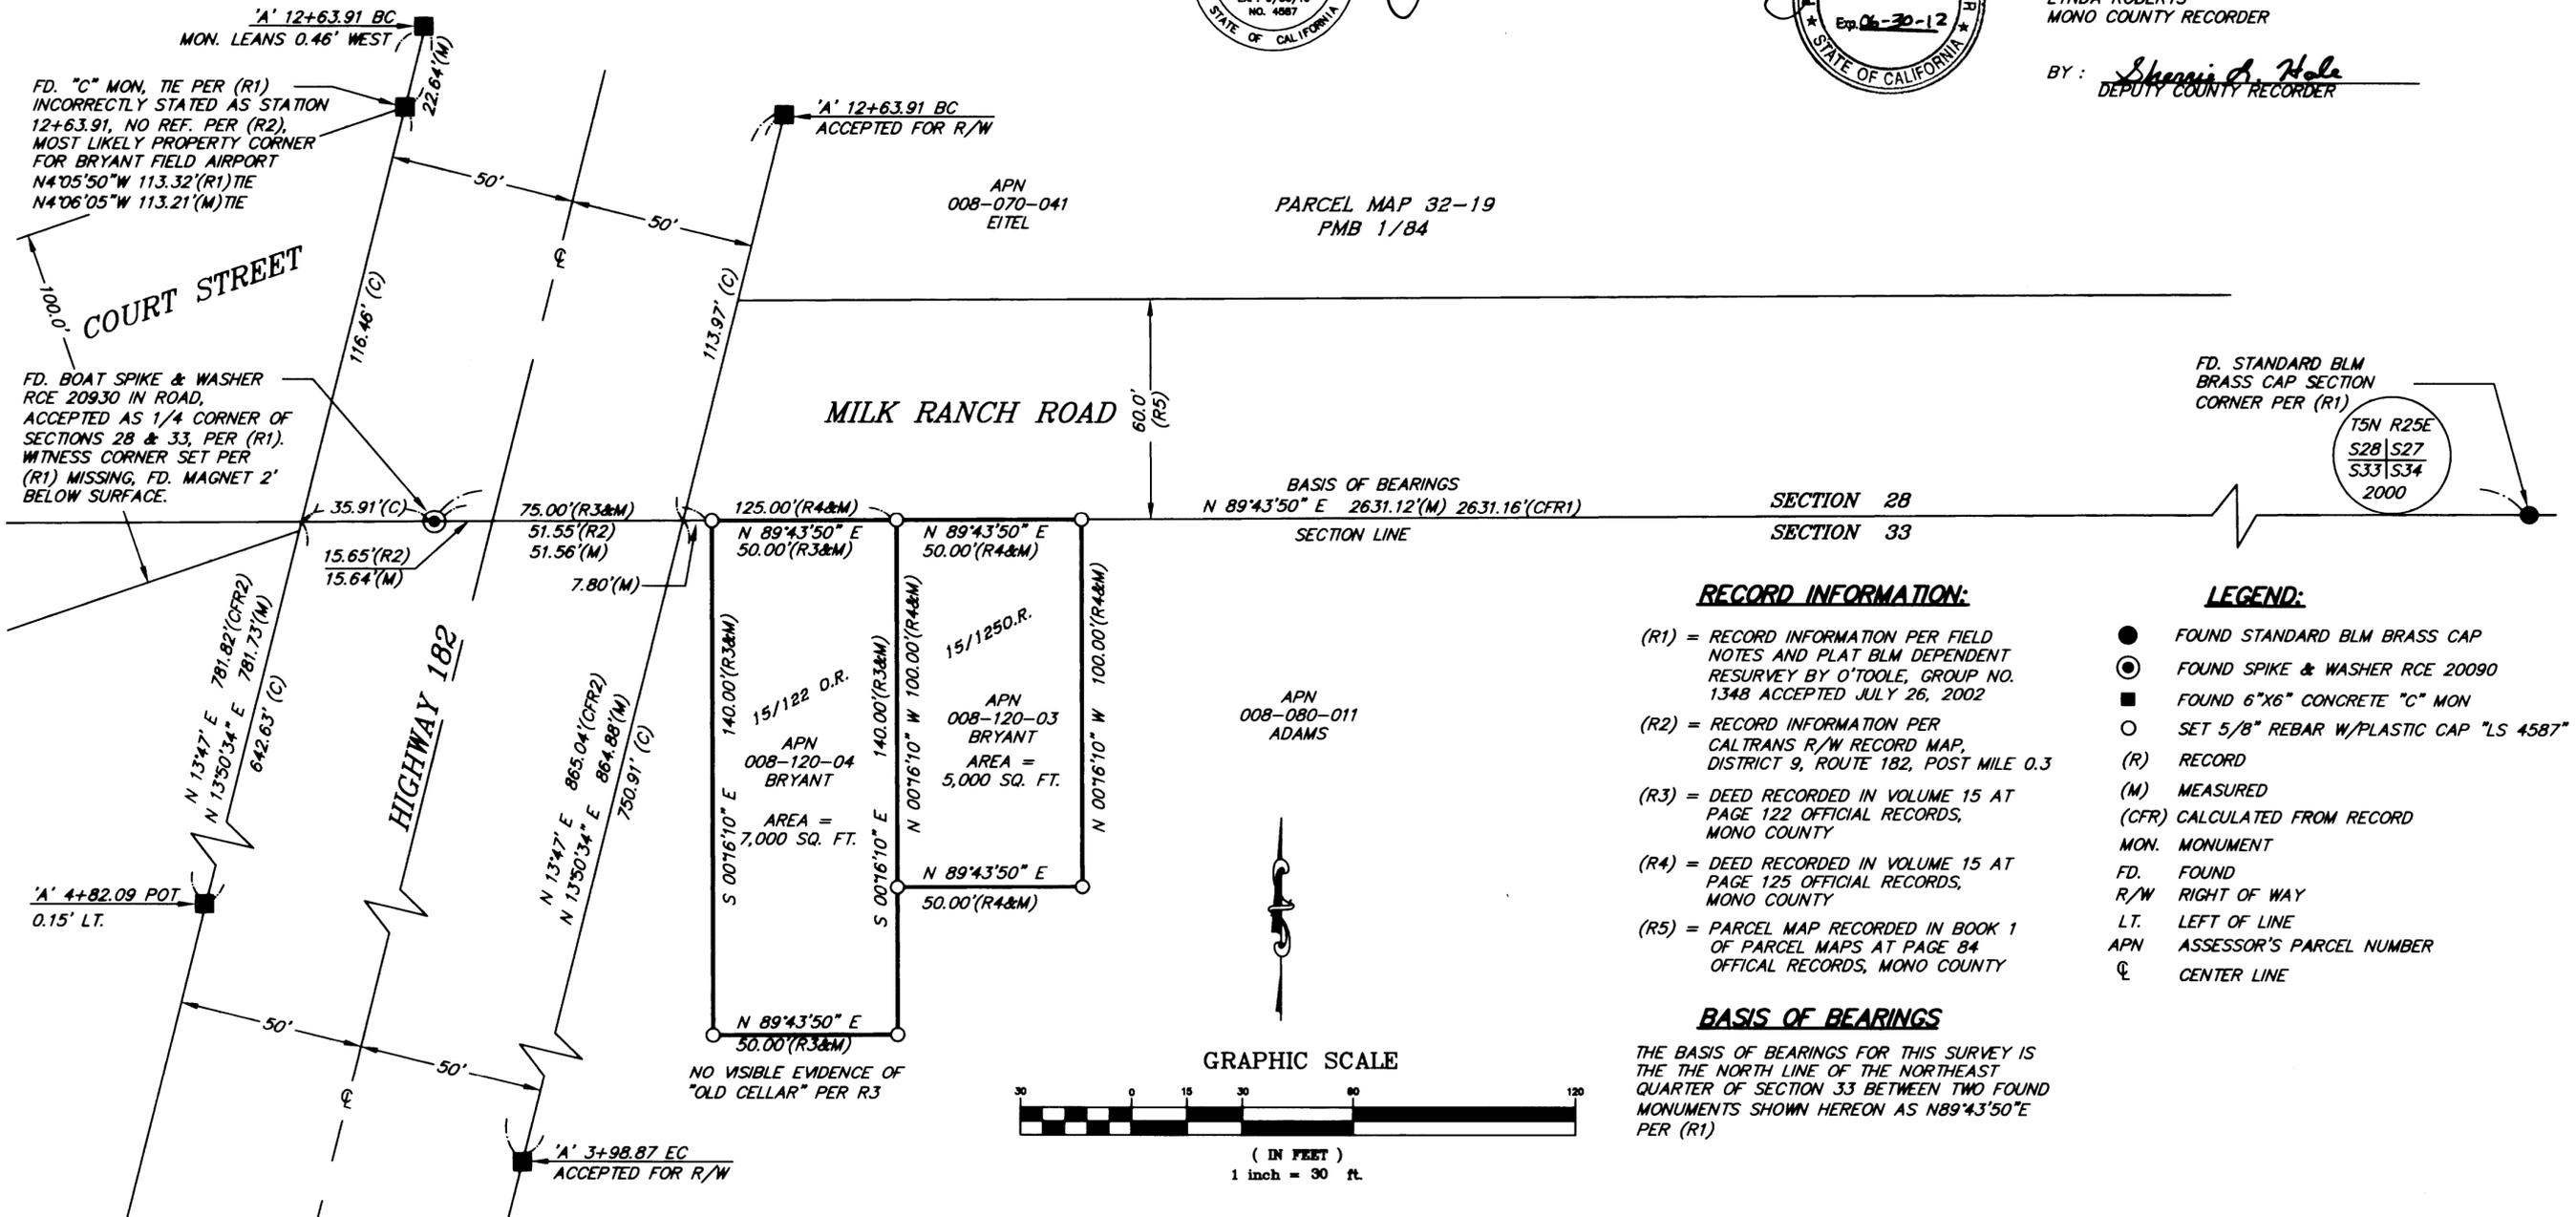

RECORD INFORMATION:

- (R1) = RECORD INFORMATION PER FIELD NOTES AND PLAT BLM DEPENDENT RESURVEY BY O'TOOLE, GROUP NO. 1348 ACCEPTED JULY 26, 2002
- (R2) = RECORD INFORMATION PER CALTRANS R/W RECORD MAP, DISTRICT 9, ROUTE 182, POST MILE 0.3
- (R3) = DEED RECORDED IN VOLUME 15 AT PAGE 122 OFFICIAL RECORDS, MONO COUNTY
- (R4) = DEED RECORDED IN VOLUME 15 AT PAGE 125 OFFICIAL RECORDS, MONO COUNTY
- (R5) = PARCEL MAP RECORDED IN BOOK 1 OF PARCEL MAPS AT PAGE 84 OFFICIAL RECORDS, MONO COUNTY

LEGEND:

- FOUND STANDARD BLM BRASS CAP
- ⊙ FOUND SPIKE & WASHER RCE 20090
- FOUND 6"x6" CONCRETE "C" MON
- SET 5/8" REBAR W/PLASTIC CAP "LS 4587"
- (R) RECORD
- (M) MEASURED
- (CFR) CALCULATED FROM RECORD
- MON. MONUMENT
- FD. FOUND
- R/W RIGHT OF WAY
- LT. LEFT OF LINE
- APN ASSESSOR'S PARCEL NUMBER
- ⊕ CENTER LINE

BASIS OF BEARINGS

THE BASIS OF BEARINGS FOR THIS SURVEY IS THE THE NORTH LINE OF THE NORTHEAST QUARTER OF SECTION 33 BETWEEN TWO FOUND MONUMENTS SHOWN HEREON AS N89°43'50"E PER (R1)