

RECORD OF SURVEY NO. 31-46

OF A DRAINAGE EASEMENT WHICH LIES IN A PORTION OF SECTION 18, TOWNSHIP 8 NORTH, RANGE 23 EAST, M. D. B. & M. IN THE UNINCORPORATED TERRITORY OF THE COUNTY OF MONO, STATE OF CALIFORNIA.

SURVEYOR'S STATEMENT:

THIS MAP CORRECTLY REPRESENTS A SURVEY MADE BY ME OR UNDER MY DIRECTION IN CONFORMANCE WITH THE REQUIREMENTS OF THE PROFESSIONAL LAND SURVEYORS' ACT AT THE REQUEST OF THE CALIFORNIA DEPARTMENT OF TRANSPORTATION IN MAY 2004.

Brian L. Jared 5/2/11
BRIAN L. JARED DATE
L.S. NO. 6620



COUNTY SURVEYOR'S STATEMENT:

THIS MAP HAS BEEN EXAMINED IN ACCORDANCE WITH SECTION 8766 OF THE PROFESSIONAL LAND SURVEYOR'S ACT THIS 11th DAY OF May, 2011.

John Steve Parrish 5-11-2011
JOHN STEVE PARRISH DATE
L.S. NO. 5050
MONO COUNTY SURVEYOR



RECORDER'S STATEMENT:

DOCUMENT NO. 2011002956
FILED THIS 16th DAY OF MAY, 2011,
AT 2:55 P. M. IN BOOK 5 OF RECORD
OF SURVEY MAPS AT PAGE 2 AT THE REQUEST OF
THE CALIFORNIA DEPARTMENT OF TRANSPORTATION.
FEE: \$0.00

LYNDA ROBERTS
MONO COUNTY RECORDER

BY: *Shermi Hale*
DEPUTY

BASIS OF BEARINGS:

THE BASIS OF BEARINGS FOR THIS SURVEY IS THE CALIFORNIA COORDINATE SYSTEM OF 1983 (1991.35), ZONE 3, BEARING NORTH 27° 33' 51" WEST, BETWEEN CA HPGN POINTS BRIDGEPORT AND ROUND MTN. COORDINATES OF POINTS, AND BEARING OF LINE ARE BASED ON THE PUBLISHED NAD83 (1991.35) VALUES FOR BRIDGEPORT PID: JR0751, AND ROUND MTN PID: JR1281. ALL BEARINGS AND DISTANCES SHOWN ARE GRID AND METRIC. THE COMBINED GRID FACTOR FOR THIS MAP IS 0.9997605. DIVIDE DISTANCES BY THE COMBINED GRID FACTOR TO OBTAIN GROUND DISTANCES. TO CONVERT METERS TO THE U.S. SURVEY FOOT, MULTIPLY DISTANCES BY 3937/1200. AREAS SHOWN ARE IN HECTARES. TO CONVERT HECTARES TO ACRES MULTIPLY BY 2.471.

BRIDGEPORT
N. 696,022.733
E. 2,111,737.038
CONVERGENCE = +0°46'54"


ROUND MTN
N. 735,192.816
E. 2,091,290.635
CONVERGENCE = +0°38'30"

SURVEYOR'S NOTE:

THIS SURVEY WAS PERFORMED TO DOCUMENT THE ESTABLISHMENT OF A DRAINAGE EASEMENT WHICH WAS TRANSFERRED BY CALTRANS TO THE MONO COUNTY DEPARTMENT OF PUBLIC WORKS.

LEGEND

- ◆ FOUND LAND NET CORNER AS NOTED
- ⊙ SET 24MM REBAR WITH CALTRANS ALUMINUM CAP STAMPED "D.E.A.P. 2005"

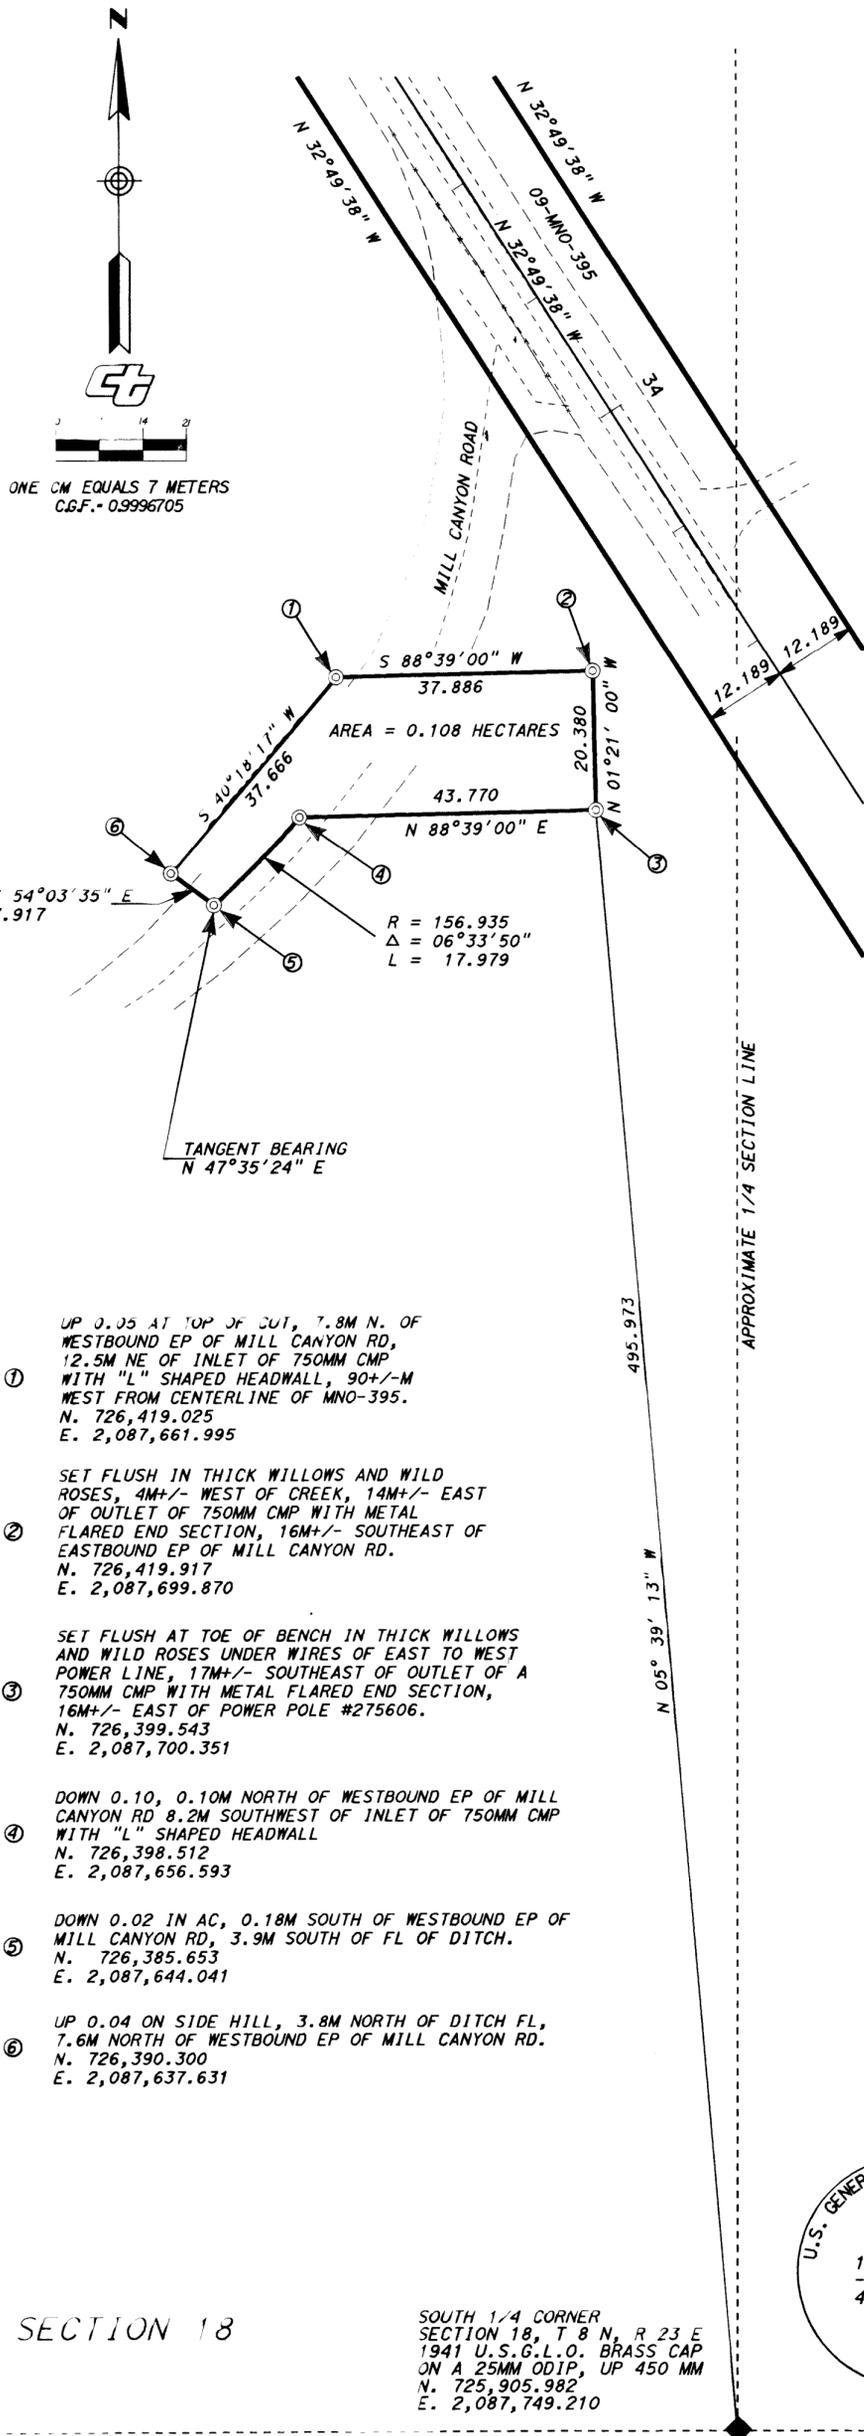

- ① UP 0.05 AT TOP OF CUT, 7.8M N. OF WESTBOUND EP OF MILL CANYON RD, 12.5M NE OF INLET OF 750MM CMP WITH "L" SHAPED HEADWALL, 90+/-M WEST FROM CENTERLINE OF MNO-395.
N. 726,419.025
E. 2,087,661.995
- ② SET FLUSH IN THICK WILLOWS AND WILD ROSES, 4M+/- WEST OF CREEK, 14M+/- EAST OF OUTLET OF 750MM CMP WITH METAL FLARED END SECTION, 16M+/- SOUTHWEST OF EASTBOUND EP OF MILL CANYON RD.
N. 726,419.917
E. 2,087,699.870
- ③ SET FLUSH AT TOE OF BENCH IN THICK WILLOWS AND WILD ROSES UNDER WIRES OF EAST TO WEST POWER LINE, 17M+/- SOUTHWEST OF OUTLET OF A 750MM CMP WITH METAL FLARED END SECTION, 16M+/- EAST OF POWER POLE #275606.
N. 726,399.543
E. 2,087,700.351
- ④ DOWN 0.10, 0.10M NORTH OF WESTBOUND EP OF MILL CANYON RD 8.2M SOUTHWEST OF INLET OF 750MM CMP WITH "L" SHAPED HEADWALL
N. 726,398.512
E. 2,087,656.593
- ⑤ DOWN 0.02 IN AC, 0.18M SOUTH OF WESTBOUND EP OF MILL CANYON RD, 3.9M SOUTH OF FL OF DITCH.
N. 726,385.653
E. 2,087,644.041
- ⑥ UP 0.04 ON SIDE HILL, 3.8M NORTH OF DITCH FL, 7.6M NORTH OF WESTBOUND EP OF MILL CANYON RD.
N. 726,390.300
E. 2,087,637.631

SECTION 18

SECTION 19

SOUTH 1/4 CORNER
SECTION 18, T 8 N, R 23 E
1941 U.S.G.L.O. BRASS CAP
ON A 25MM ODIP, UP 450 MM
N. 725,905.982
E. 2,087,749.210

