

RECORD OF SURVEY NO.34-90

1 SHEET ONLY

IN THE UNINCORPORATED TERRITORY OF THE COUNTY OF MONO, STATE OF CALIFORNIA, BEING A SURVEY OF LOTS 16,17,18&19, BLOCK 9, THE WEST 40' OF LOTS 15-19, BLOCK 14, ALONG WITH THAT PORTION OF TOPAZ STREET ABANDONED PER VOL. 41 PGE.139 O.R., OF SILVER LAKE PINES TRACT NO. 4 AS RECORDED IN BOOK 1 PAGE 10, IN THE OFFICE OF THE MONO COUNTY RECORDER. BEING LOCATED IN A PORTION OF THE NE 1/4 OF SECTION 21, T.2S., R.26E., M.D.B.&M.

SURVEYOR'S STATEMENT:

THIS MAP CORRECTLY REPRESENTS A SURVEY MADE BY ME OR UNDER MY DIRECTION IN CONFORMANCE WITH THE REQUIREMENTS OF THE PROFESSIONAL LAND SURVEYOR'S ACT AT THE REQUEST OF ANNE E. HOLLAND IN SEPTEMBER, 2007.

RAYMOND WARBURTON
L.S. No. 8007

DATE
5/7/2012



PURPOSE OF SURVEY:


THE REASON FOR THIS RECORD OF SURVEY IS AS SET FORTH IN THE PROFESSIONAL LAND SURVEYOR'S ACT, ARTICLE 5, 8762(b)(5): THE POINTS OR LINES SET DURING A SURVEY OF ANY PARCEL DESCRIBED IN ANY DEED OR OTHER INSTRUMENT OF TITLE RECORDED IN THE COUNTY RECORDERS OFFICE ARE NOT SHOWN ON ANY SUBDIVISION MAP, OFFICIAL MAP, OR RECORD OF SURVEY.

RECORDER'S STATEMENT:

INSTRUMENT NO.: 2012002551
FILED THIS 14th DAY OF MAY 2012,
AT 3:00 P.M. IN BOOK 5 OF RECORD OF
SURVEY MAPS AT PAGE 17 AT THE REQUEST
OF ANNE HOLLAND.
FEE: \$ 8.00

LYNDA ROBERTS
MONO COUNTY RECORDER

BY: *Sharon A. Hale*
DEPUTY COUNTY RECORDER

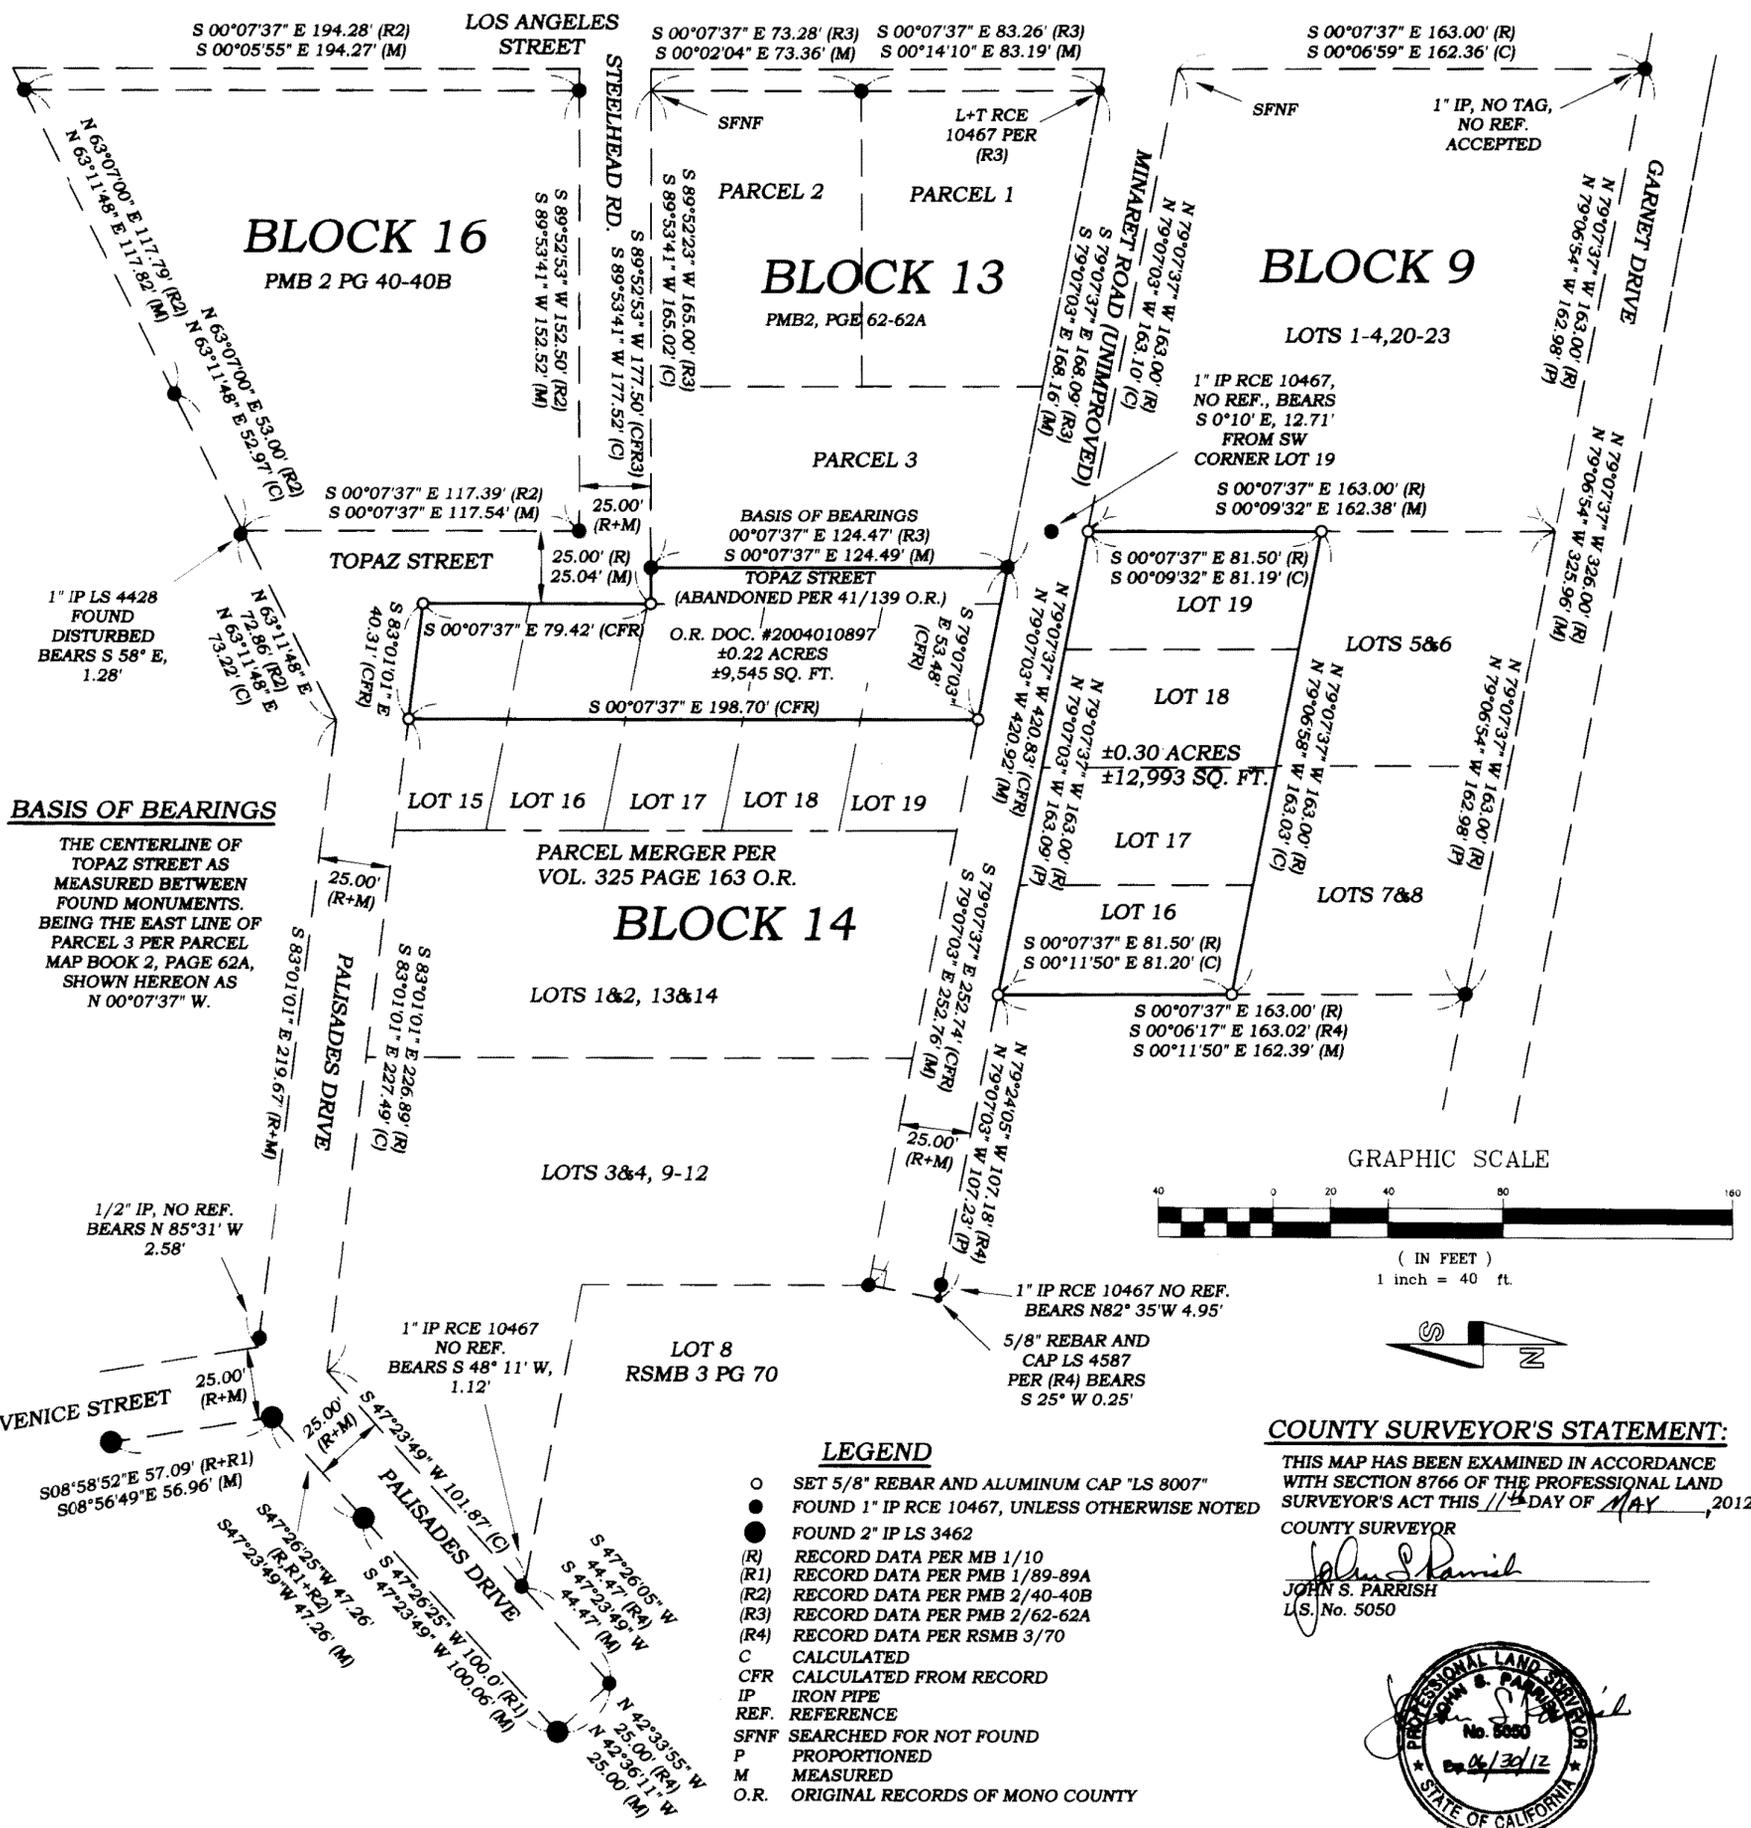

BASIS OF BEARINGS
THE CENTERLINE OF TOPAZ STREET AS MEASURED BETWEEN FOUND MONUMENTS. BEING THE EAST LINE OF PARCEL 3 PER PARCEL MAP BOOK 2, PAGE 62A, SHOWN HEREON AS N 00°07'37" W.

- LEGEND**
- SET 5/8" REBAR AND ALUMINUM CAP "LS 8007"
 - FOUND 1" IP RCE 10467, UNLESS OTHERWISE NOTED
 - FOUND 2" IP LS 3462
 - (R) RECORD DATA PER MB 1/10
 - (R1) RECORD DATA PER PMB 1/89-89A
 - (R2) RECORD DATA PER PMB 2/40-40B
 - (R3) RECORD DATA PER PMB 2/62-62A
 - (R4) RECORD DATA PER RSMB 3/70
 - C CALCULATED
 - CFR CALCULATED FROM RECORD
 - IP IRON PIPE
 - REF. REFERENCE
 - SFNF SEARCHED FOR NOT FOUND
 - P PROPORTIONED
 - M MEASURED
 - O.R. ORIGINAL RECORDS OF MONO COUNTY

COUNTY SURVEYOR'S STATEMENT:
THIS MAP HAS BEEN EXAMINED IN ACCORDANCE WITH SECTION 8766 OF THE PROFESSIONAL LAND SURVEYOR'S ACT THIS 11th DAY OF MAY, 2012.
COUNTY SURVEYOR
John S. Parrish
JOHN S. PARRISH
L.S. No. 5050



BOOK 5 OF RECORD OF SURVEY MAPS AT PAGE 17