

# RECORD OF SURVEY NO. 36-167

1 SHEET ONLY

IN THE INCORPORATED TOWN OF MAMMOTH LAKES, COUNTY OF MONO, STATE OF CALIFORNIA, BEING A SURVEY OF GRANT DEED 536/472 O.R. LOCATED IN SECTION 3, TOWNSHIP 4 SOUTH, RANGE 27 EAST, MOUNT DIABLO BASE AND MERIDIAN.

**SURVEYOR'S STATEMENT:**

THIS MAP CORRECTLY REPRESENTS A SURVEY MADE BY ME OR UNDER MY DIRECTION IN CONFORMANCE WITH THE REQUIREMENTS OF THE PROFESSIONAL LAND SURVEYORS' ACT AT THE REQUEST OF KELSEY COLLINS IN NOVEMBER 2011.

*Guy Bien*  
 GUY BIEN DATE 9-14-12  
 L.S. NO. 7724



**PURPOSE OF SURVEY:**

THE REASON FOR THIS RECORD OF SURVEY IS AS SET FORTH IN THE PROFESSIONAL LAND SURVEYORS' ACT, ARTICLE 5, 8762(b)(5): THE POINTS OR LINES SET DURING A SURVEY OF ANY PARCEL DESCRIBED IN ANY DEED OR OTHER INSTRUMENT OF TITLE RECORDED IN THE COUNTY RECORDER'S OFFICE ARE NOT SHOWN ON ANY SUBDIVISION MAP, OFFICAL MAP, OR RECORD OF SURVEY.

**RECORDER'S STATEMENT:**

INSTRUMENT NO.: 2012005274  
 FILED THIS 10<sup>th</sup> DAY OF OCT. 2012,  
 AT 10:10 A.M. IN BOOK 5 OF RECORD OF SURVEY MAPS AT PAGE 21 AT THE REQUEST OF KELSEY COLLINS.

LYNDA ROBERTS  
 MONO COUNTY RECORDER

BY: *Sherril R. Hale*  
 DEPUTY COUNTY RECORDER

**COUNTY SURVEYOR'S STATEMENT:**


THIS MAP HAS BEEN EXAMINED IN ACCORDANCE WITH SECTION 8766 OF THE PROFESSIONAL LAND SURVEYORS' ACT THIS 1<sup>st</sup> DAY OF October, 2012.

COUNTY SURVEYOR  
*Brett K. Jefferson*  
 BRETT K. JEFFERSON L.S. NO. 6267  
 MONO COUNTY SURVEYOR




10/01/2012

**VICINITY MAP**

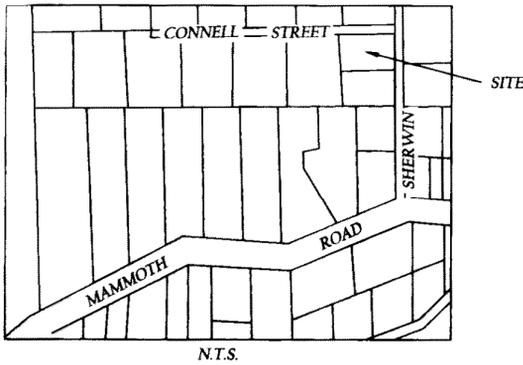

FOUND LEAD AND TAG  
 IN TOP OF CURB  
 TAGGED LS4428 PER R3

SEARCHED, NOTHING FOUND

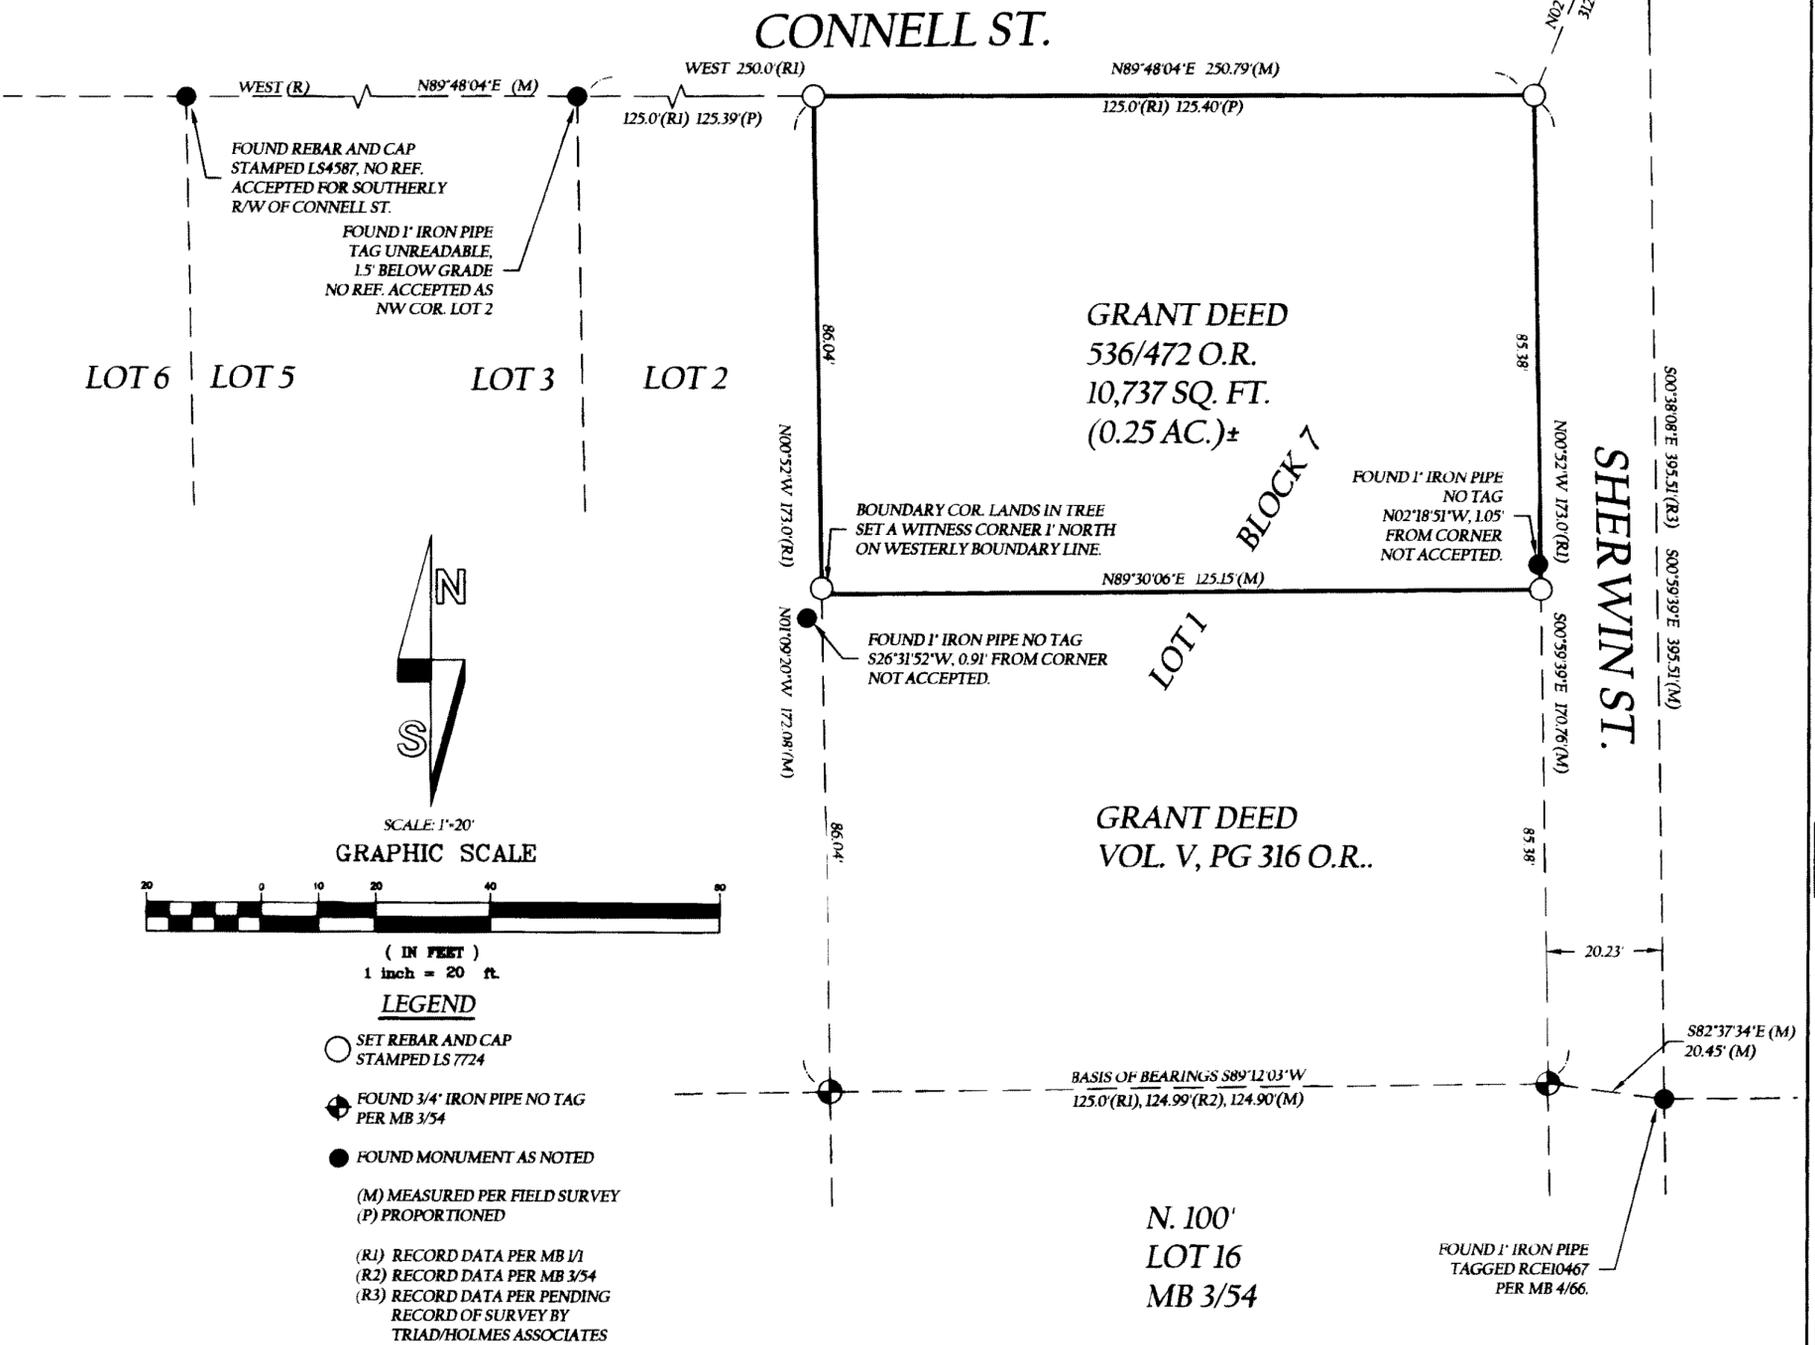

**BASIS OF BEARINGS**

THE SOUTHERLY BOUNDARY LINE OF LOT 1, BLOCK 7, MAMMOTH CAMP TRACT PER MAP BOOK 3, PAGE 54, SHOWN HEREON AS S89°12'03"W.

BOOK 5 OF RECORD OF SURVEY MAPS AT PAGE 21