

RECORD OF SURVEY NO.35-31

IN THE UNINCORPORATED TERRITORY OF THE COUNTY OF MONO, STATE OF CALIFORNIA, BEING A PORTION OF THE SOUTH HALF OF THE SOUTHWEST QUARTER OF SECTION 32, TOWNSHIP 1 SOUTH, RANGE 32 EAST, M.D.B.& M.

SURVEYOR'S STATEMENT:

THIS MAP CORRECTLY REPRESENTS A SURVEY MADE BY ME OR UNDER MY DIRECTION IN CONFORMANCE WITH THE REQUIREMENTS OF THE PROFESSIONAL LAND SURVEYOR'S ACT AT THE REQUEST OF THE UTU UTU GWAITU PAIUTE TRIBE IN MARCH 2012.

Raymond Warburton 5/31/13
RAYMOND WARBURTON DATE
L.S. No. 8007



PURPOSE OF SURVEY:

THE REASON FOR THIS RECORD OF SURVEY IS AS SET FORTH IN THE PROFESSIONAL LAND SURVEYOR'S ACT, ARTICLE 5, 8762(b)(1): MATERIAL EVIDENCE OR PHYSICAL CHANGE, WHICH IN WHOLE OR IN PART DOES NOT APPEAR ON ANY SUBDIVISION MAP, OFFICIAL MAP, OR RECORD OF SURVEY PREVIOUSLY RECORDED OR PROPERLY FILED IN THE OFFICE OF THE COUNTY RECORDER OR COUNTY SURVEYING DEPARTMENT, OR MAP OR SURVEY RECORD MAINTAINED BY THE BUREAU OF LAND MANAGEMENT OF THE UNITED STATES.

RECORDER'S STATEMENT:

INSTRUMENT NO. : 2013003171
FILED THIS 6th DAY OF JUNE 2013,
AT 3:40 P.M. IN BOOK 5 OF RECORD OF SURVEY MAPS AT PAGE 23 AT THE REQUEST OF THE UTU UTU GWAITU PAIUTE TRIBE.
FEE : \$8.00

LYNDA ROBERTS
MONO COUNTY RECORDER

BY: *Sharon B. Hale*
DEPUTY COUNTY RECORDER

COUNTY SURVEYOR'S STATEMENT:


THIS MAP HAS BEEN EXAMINED IN ACCORDANCE WITH SECTION 8766 OF THE PROFESSIONAL LAND SURVEYOR'S ACT THIS 4th DAY OF JUNE 2013.

COUNTY SURVEYOR

Brett K. Jefferson 6-4-13
BRETT K. JEFFERSON
L.S. No. 6267



GRAPHIC SCALE

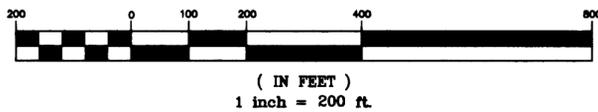

N89°43'30"W 2645.05' (R2)
N89°43'28"W 2645.10' (M)

C 1/4 S32


SURVEYOR'S NOTE

THE HISTORY OF SURVEYS IN SECTION 32 INCLUDES A PRIOR SECTIONAL BREAKDOWN SHOWN IN RSMB 1 PAGE 10 WHICH WAS SUBSEQUENTLY DETERMINED TO BE ERRONEOUS PER PMB 1 PAGE 82. BOTH OF THESE RECORDED DOCUMENTS WERE PRODUCED BY THE SAME SURVEYOR. DUE TO THIS HISTORY THE 1/16TH LINE DEFINING THE BOUNDARY BETWEEN THE NORTH AND SOUTH HALVES OF THE SW 1/4 OF SECTION 32 IS BEST REPRESENTED BY THE CONFIGURATION SHOWN HEREON. IN ADDITION THE RIGHT OF WAY FOR GOOLSBY RANCH ROAD HAS NEVER BEEN OFFICIALLY RECORDED BY MONO COUNTY. IT IS NOT THE PURPOSE OF THIS RECORD OF SURVEY TO DETERMINE THIS RIGHT OF WAY.

LEGEND

- FOUND 3/4" IRON PIPE WITH TAG STAMPED RCE 10467 PER (R)
- ⊕ FOUND 2" IRON PIPE WITH TAG RCE 10467 PER (R2) UNLESS OTHERWISE NOTED
- △ FOUND 2" IRON PIPE WITH BRASS CAP PER (R3)
- FOUND 5/8" REBAR WITH PLASTIC CAP STAMPED LS 4428, NO REFERENCE, ACCEPTED, UNLESS OTHERWISE NOTED
- FOUND MAG NAIL WITH ALUMINUM WASHER STAMPED LS 4428 PER (R4)

- (R) RECORD INFORMATION PER MB 5 PAGE 91
- (R1) RECORD INFORMATION PER MB 6 PAGE 47.
- (R2) RECORD INFORMATION PER PMB 2 PAGE 82+82A.
- (R3) RECORD INFORMATION PER CALTRANS ROW MAP 9-MNO-6 PM 25.4
- (R4) RECORD INFORMATION PER RSMB 4 PAGE 32
- (M) MEASURED PER FIELD SURVEY
- (C) CALCULATED
- (CFR) CALCULATED FROM RECORD
- (O.R.) ORIGINAL RECORDS OF MONO COUNTY, CALIFORNIA

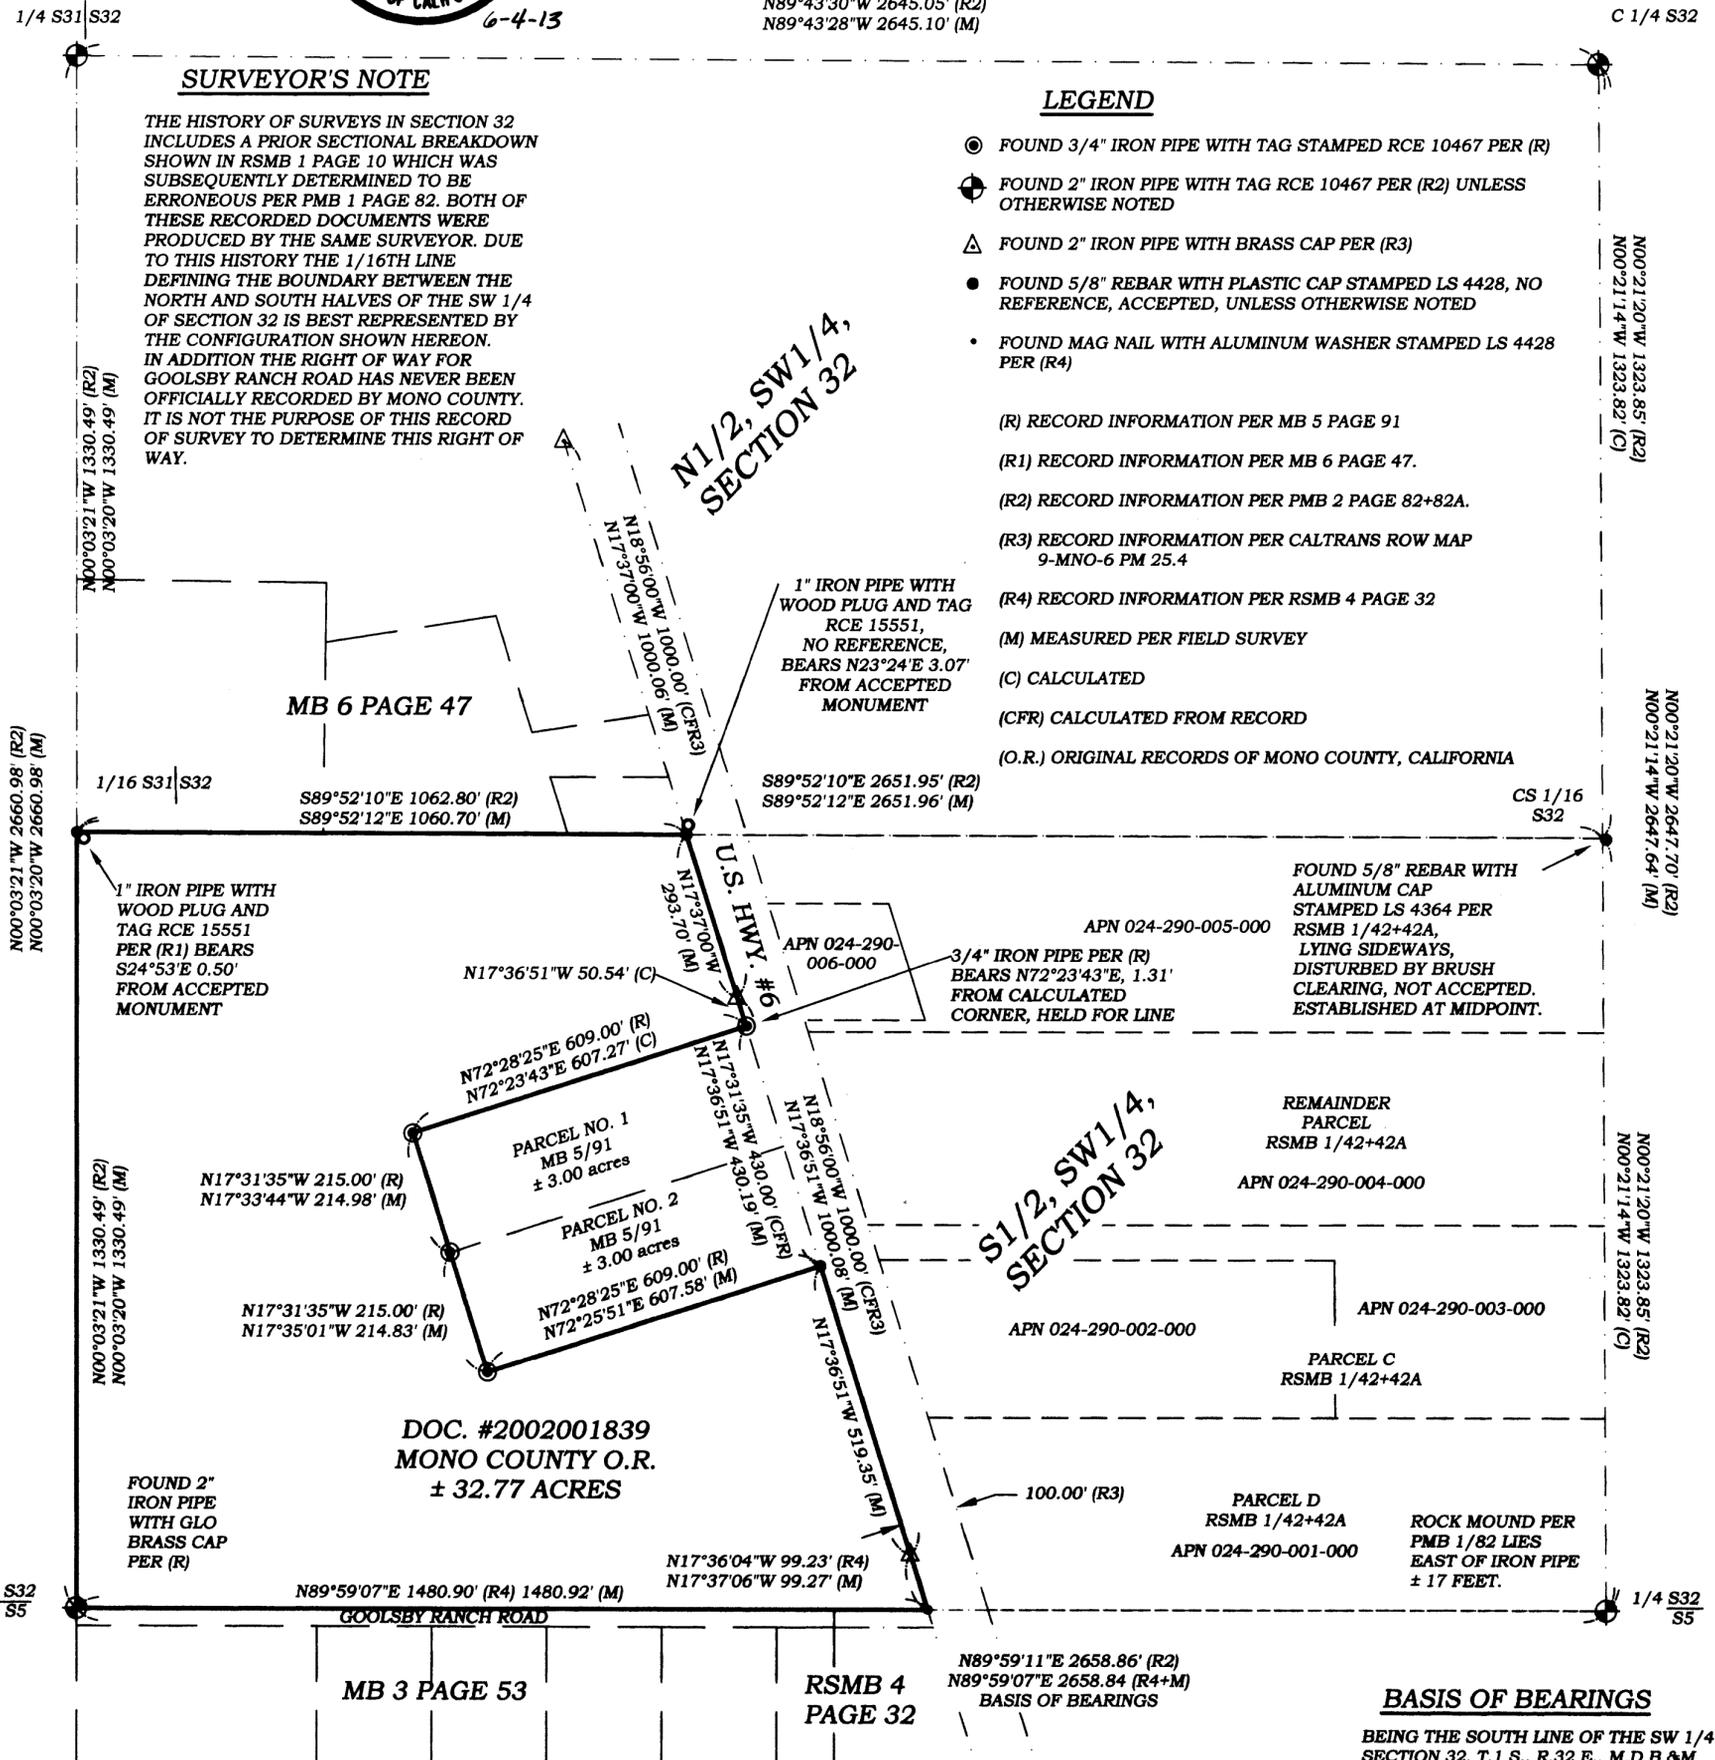

BASIS OF BEARINGS

BEING THE SOUTH LINE OF THE SW 1/4 OF SECTION 32, T.1 S., R.32 E., M.D.B.&M. SHOWN HEREON AS N 89°59'07" E PER BOOK 4 OF RECORD OF SURVEY MAPS PAGE 32.