


# RECORD OF SURVEY NO. 31-64

SHEET 5 OF 8

OF THE RIGHT OF WAY OF STATE ROUTE 09-MNO-395, THROUGH PORTIONS OF SECTIONS 2 AND 3, TOWNSHIP 9 NORTH, RANGE 22 EAST, M.D.B. & M. AND SECTIONS 27 AND 34, TOWNSHIP 10 NORTH, RANGE 22 EAST, M.D.B. & M. IN THE UNINCORPORATED AREA OF THE COUNTY OF MONO, STATE OF CALIFORNIA.

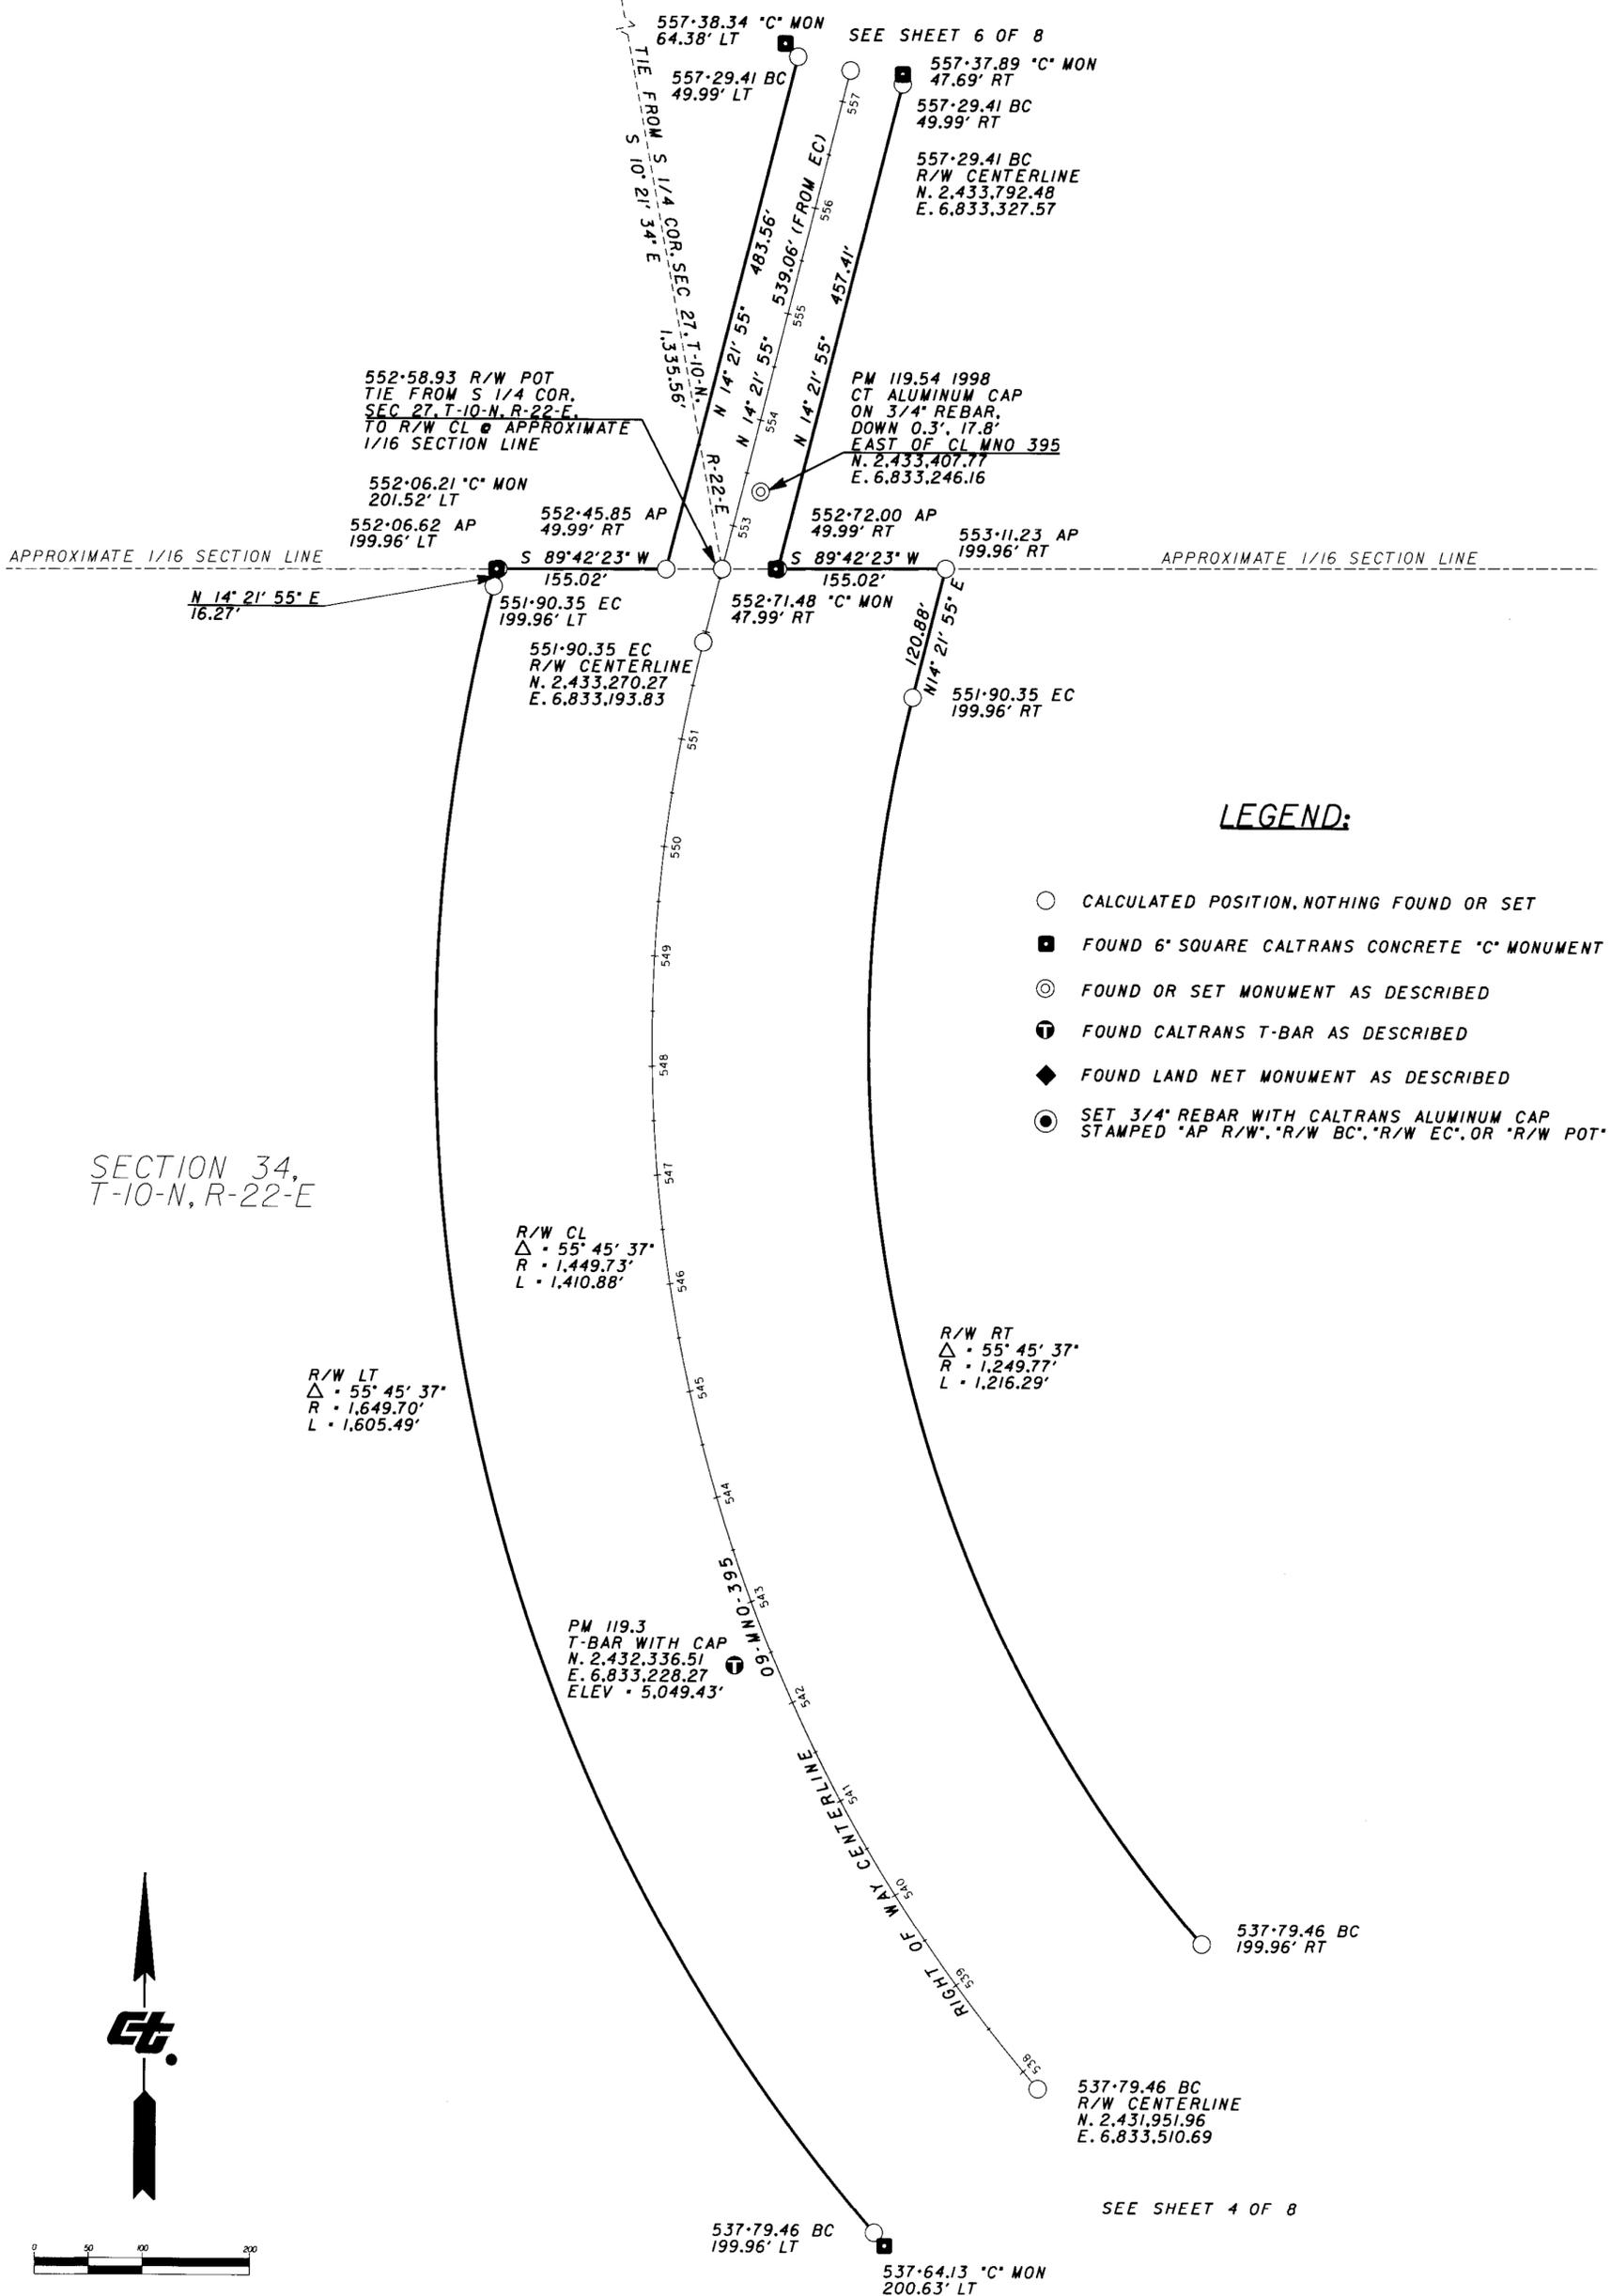

### LEGEND:

- CALCULATED POSITION, NOTHING FOUND OR SET
- FOUND 6" SQUARE CALTRANS CONCRETE "C" MONUMENT
- ⊙ FOUND OR SET MONUMENT AS DESCRIBED
- ⊕ FOUND CALTRANS T-BAR AS DESCRIBED
- ◆ FOUND LAND NET MONUMENT AS DESCRIBED
- ⊙ SET 3/4" REBAR WITH CALTRANS ALUMINUM CAP STAMPED "AP R/W", "R/W BC", "R/W EC", OR "R/W POT"

SECTION 34,  
T-10-N, R-22-E



ONE INCH EQUALS 100 FEET  
C.G.F. - 0.9998160  
COORDINATES AND BEARINGS ARE ON  
CCS 83(1991.35), ZONE 3. DISTANCES  
AND STATIONING ARE GRID DISTANCES.  
DIVIDE BY C.G.F. TO OBTAIN GROUND  
LEVEL DISTANCES

SEE SHEET 4 OF 8

NOTE: THE RIGHT OF WAY SHOWN ON THIS SHEET WAS DERIVED FROM PAVEMENT SPLITS AND RECORD RIGHT OF WAY CURVE RADII. THERE WERE INSUFFICIENT "C" MONUMENTS AVAILABLE TO DETERMINE A BEST-FIT CENTERLINE. THE DEEDED RIGHT OF WAY RECORD DOES NOT FIT THE AS-BUILT HIGHWAY NOR THE EXISTING R/W MONUMENTS.