


SHEET 6

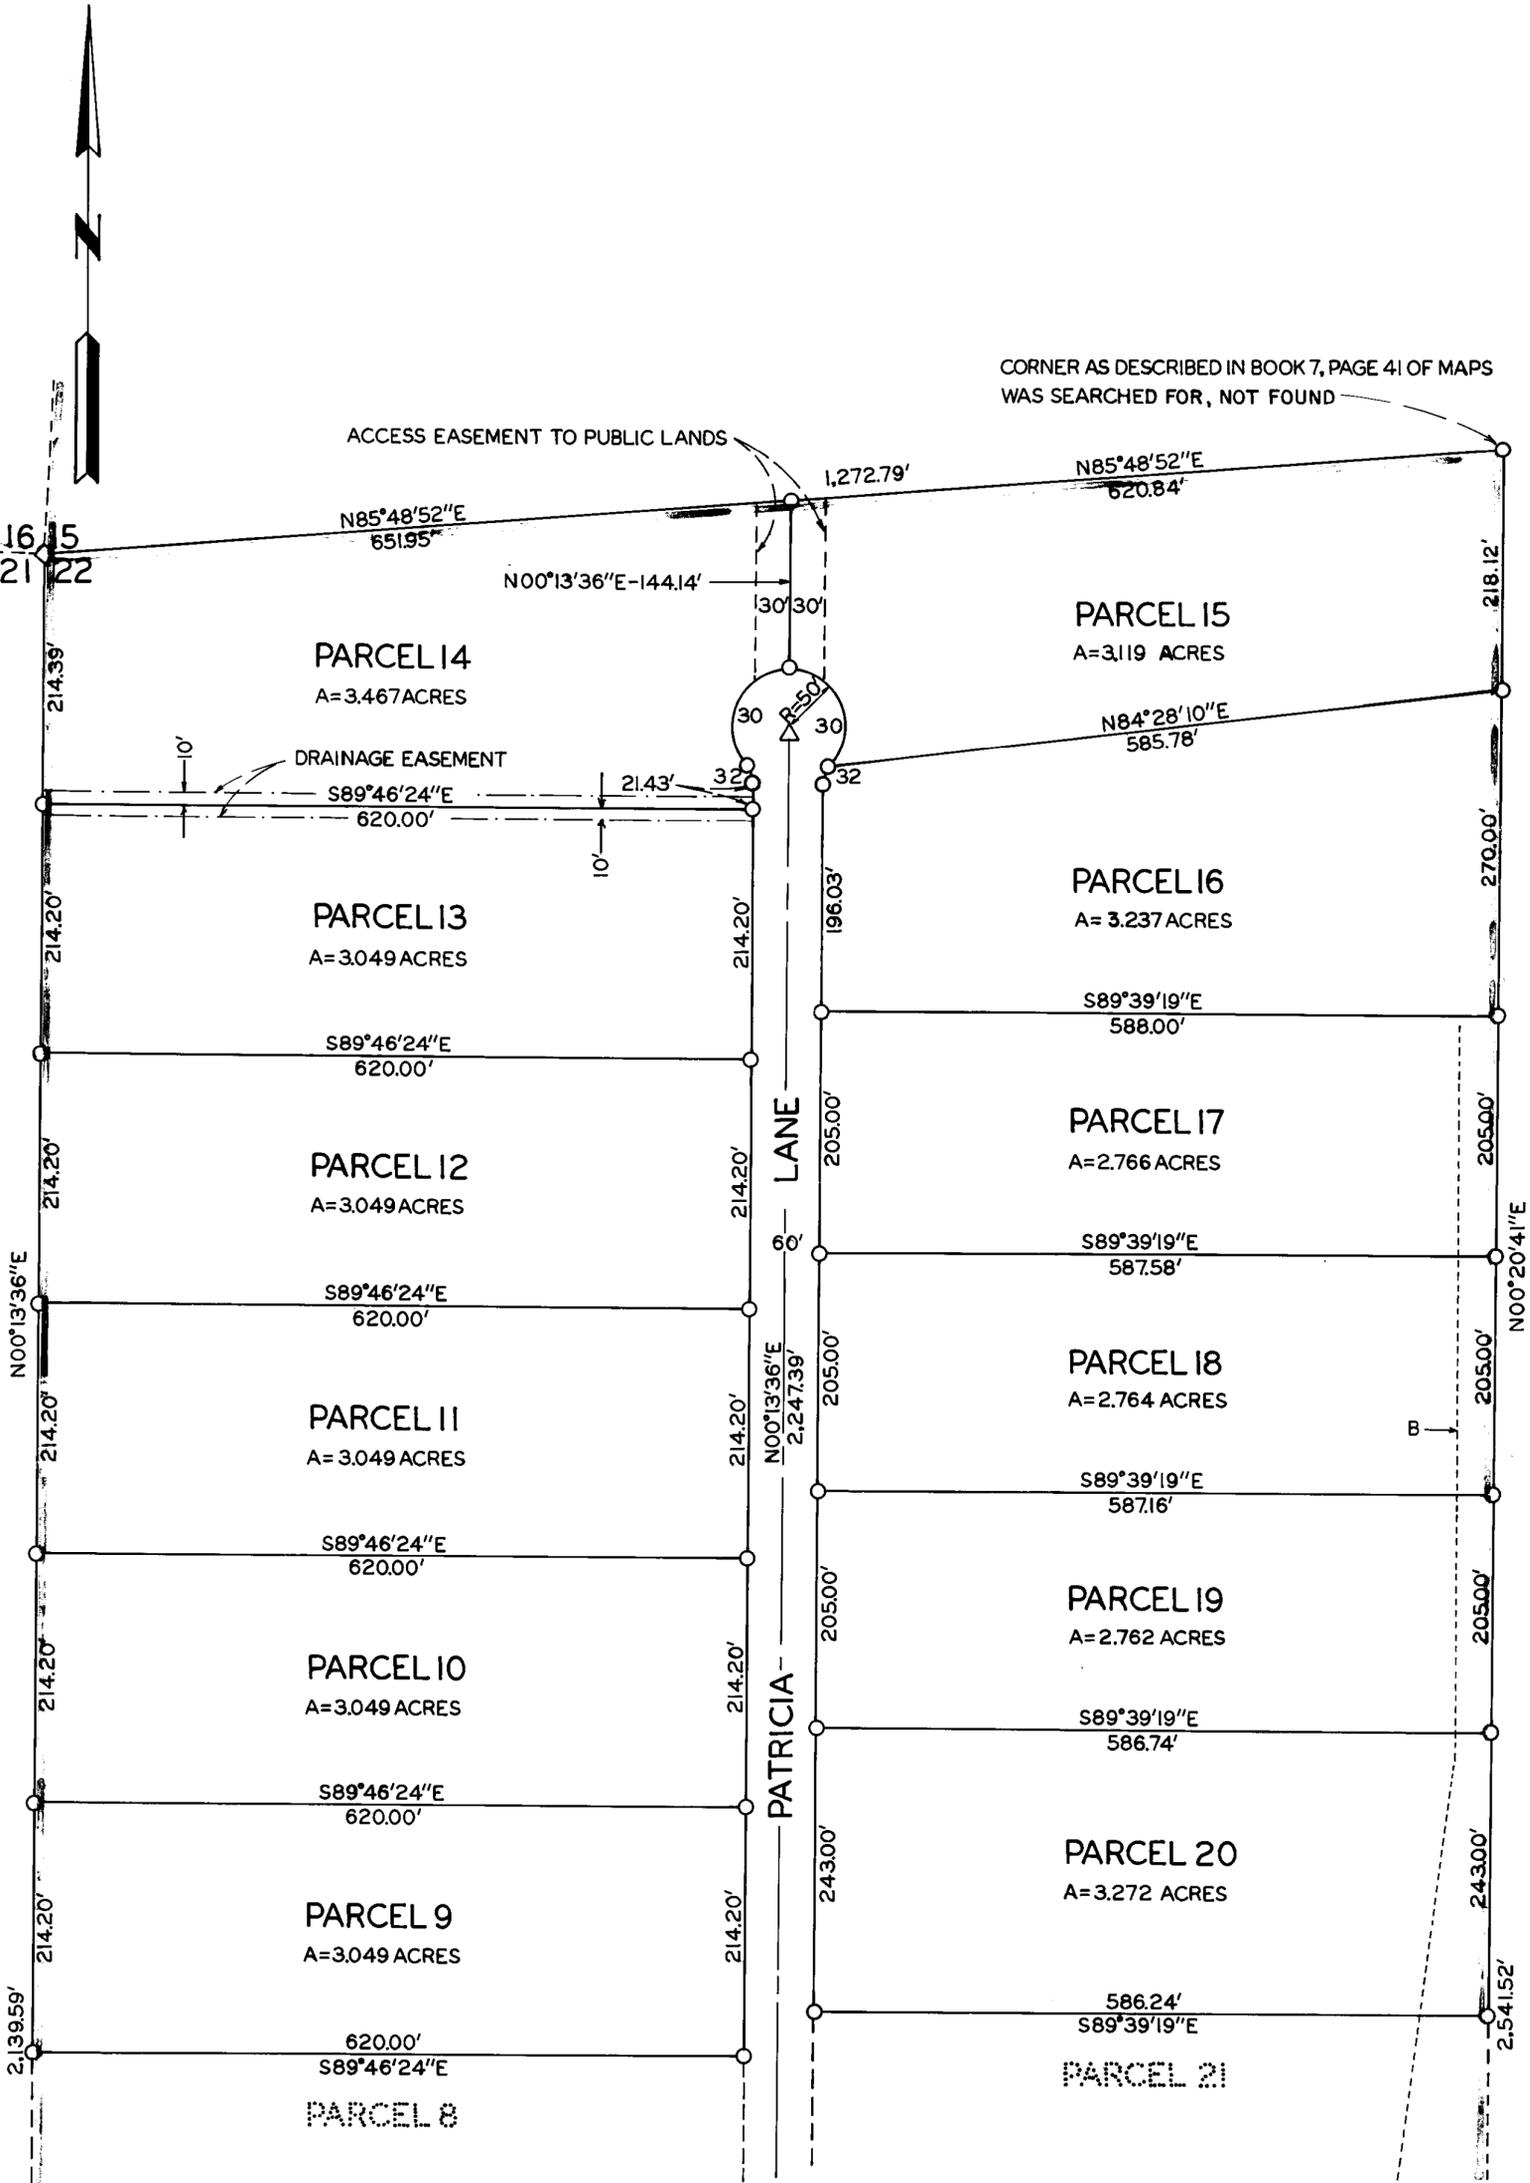

CORNER AS DESCRIBED IN BOOK 7, PAGE 41 OF MAPS WAS SEARCHED FOR, NOT FOUND

ACCESS EASEMENT TO PUBLIC LANDS

PARCEL 14
A=3.467 ACRES

PARCEL 15
A=3.119 ACRES

PARCEL 13
A=3.049 ACRES

PARCEL 16
A=3.237 ACRES

PARCEL 12
A=3.049 ACRES

PARCEL 17
A=2.766 ACRES

PARCEL 11
A=3.049 ACRES

PARCEL 18
A=2.764 ACRES

PARCEL 10
A=3.049 ACRES

PARCEL 19
A=2.762 ACRES

PARCEL 9
A=3.049 ACRES

PARCEL 20
A=3.272 ACRES

PARCEL 8

PARCEL 21

SHEET 4

TRUSTEE'S CERTIFICATE

DOUGLAS COUNTY TITLE CO., INC., TRUSTEE UNDER DEEDS OF TRUST RECORDED JUNE 30, 1978, IN BOOK 246, PAGES 349, 368 AND 378 OF OFFICIAL RECORDS OF MONO COUNTY, HEREBY CERTIFIES THAT THE UNDERSIGNED HAS CONSENTED TO THE PREPARATION AND RECORDATION OF THIS MAP AND HEREBY CONSENTS TO THE DEDICATION TO THE PUBLIC ALL STREET RIGHTS OF WAY AND UTILITY EASEMENTS AS SHOWN WITHIN THE SUBDIVISION.


Durinda B. Kelley
DOUGLAS COUNTY TITLE CO., INC.
Durinda B. Kelley
Vice-President

STATE OF NEVADA
COUNTY OF DOUGLAS S.S.

ON THIS 24th DAY OF June, 1980, PERSONALLY APPEARED BEFORE ME, A NOTARY PUBLIC IN AND FOR SAID STATE AND COUNTY, Durinda B. Kelley OF DOUGLAS COUNTY TITLE CO., INC., KNOWN TO ME TO BE THE Vice-President OF THE SAID CORPORATION AND WHO EXECUTED THE WITHIN INSTRUMENT ON BEHALF OF THE CORPORATION AND ACKNOWLEDGED TO ME THAT HE IS THE AUTHORIZED OFFICER TO DO SO.

IN WITNESS WHEREOF I HAVE HEREINTO SET MY HAND AND SEAL THE DAY AND YEAR IN THIS CERTIFICATE FIRST WRITTEN.

Charlene L. Hanover
NOTARY PUBLIC

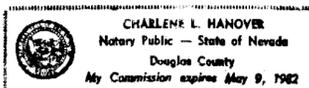

SCALE 1"=100'

31-02 SHEET 3 OF 7

Trust Map
Page 9
Page 34-B