

RECORD INFORMATION


- R1 - MB 4/85
- R2 - RSMB 2/100
- R3 - TMB 9/59

LEGEND

- SET 5/8" REBAR WITH CAP "LS 4587" AS REPLACEMENT FOR RECORD MONUMENT NOT FOUND
- ⊙ FOUND RR SPIKE AS FOUND PER R2, REPLACED WITH BRASS DISK "LS 4587" IN WELL MONUMENT PER TOWN OF MAMMOTH LAKES STANDARDS
- FOUND MONUMENT AS NOTED
- (M) MEASURED
- (C) CALCULATED
- (CFR) CALCULATED FROM RECORD
- (P) PROPORTIONED
- S.N.F. SEARCHED FOR AND NOT FOUND, NOTHING SET
- B.O.B. BASIS OF BEARINGS
- RAD RADIAL
- NON TAN NON TANGENT

BASIS OF BEARINGS:

THE BASIS OF BEARINGS FOR THIS MAP IS BETWEEN FOUND SPIKES ON THE CENTERLINE OF HILLSIDE DRIVE AS SET PER RSMB 2/100, LISTED HEREON AS N00°57'14"E

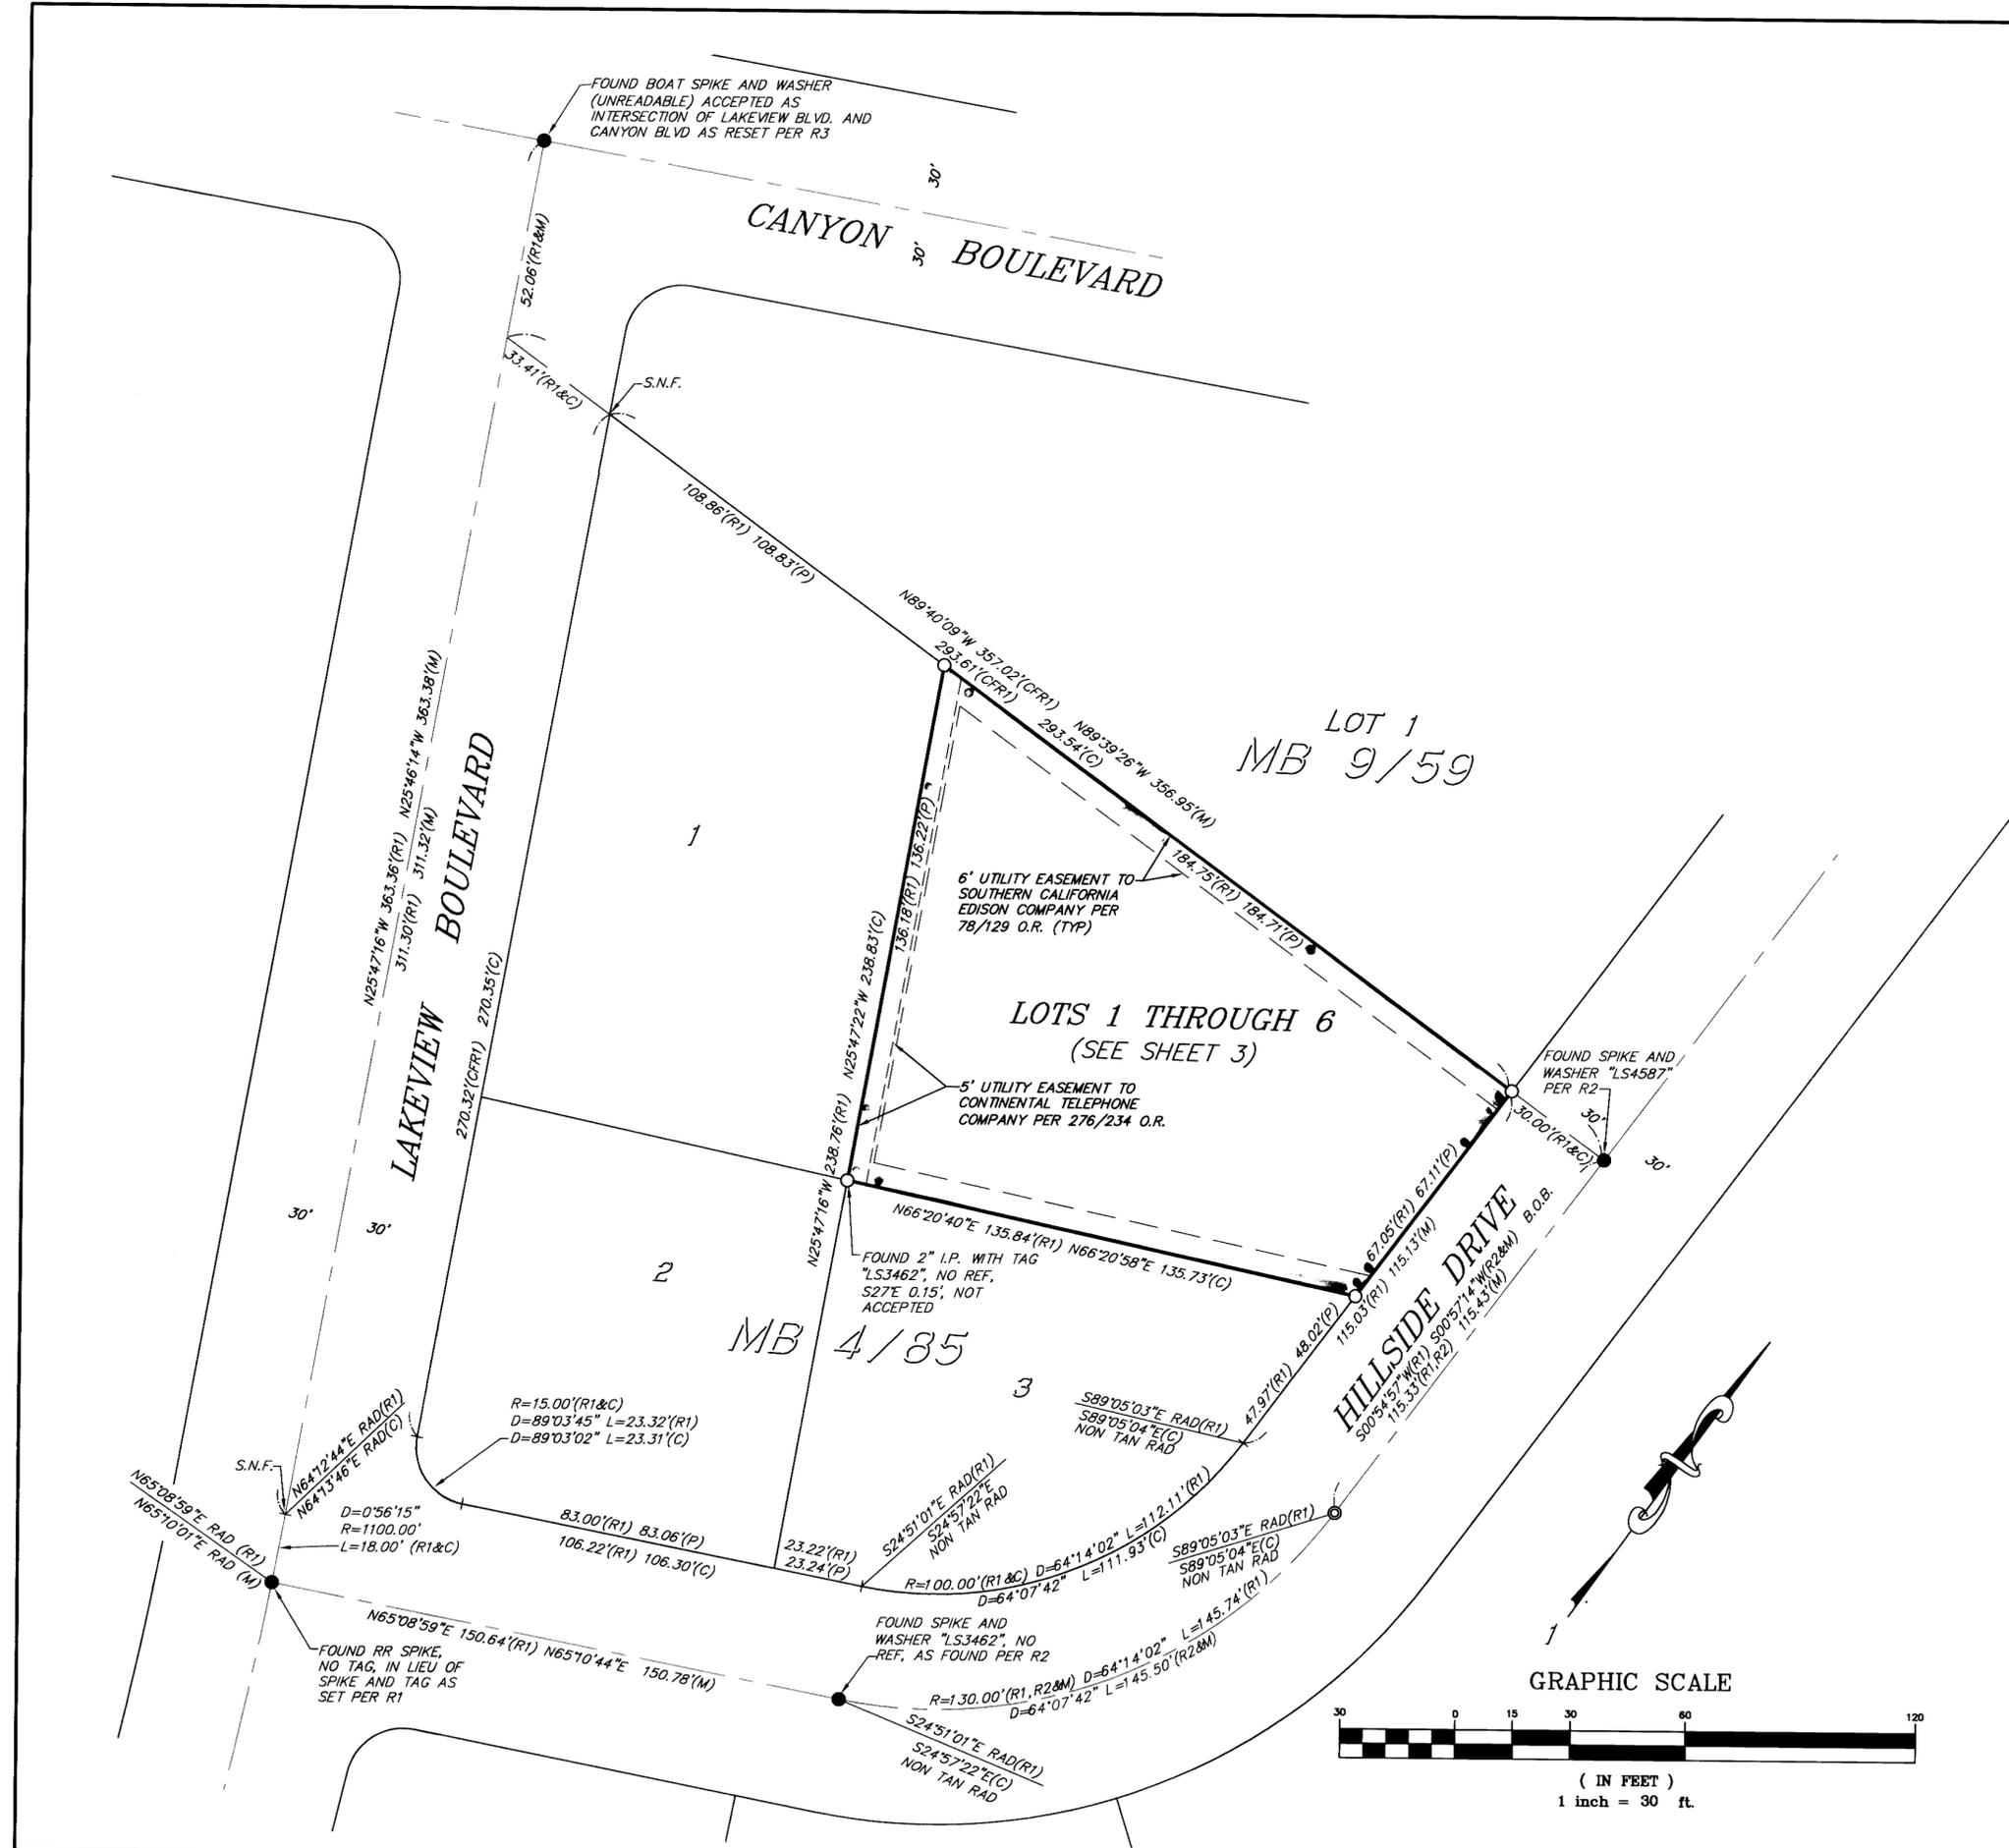

GRAYFOX TRACT MAP NO. 36-223

A PLANNED UNIT DEVELOPMENT

IN THE TOWN OF MAMMOTH LAKES, MONO COUNTY, CALIFORNIA BEING A SUBDIVISION OF LOT 4 OF MAMMOTH SLOPES UNIT NO. 2 IN THE TOWN OF MAMMOTH LAKES, COUNTY OF MONO, STATE OF CALIFORNIA AS PER MAP RECORDED IN BOOK 4, PAGES 85 THROUGH 85C OF MAPS, IN THE OFFICE OF THE COUNTY RECORDER OF SAID COUNTY

GROSS AREA: 0.35 ACRES

