

NOTES

- = FOUND RED PLASTIC CAP INSCRIBED LS4587 ON 5/8"Ø REBAR EXCEPT AS OTHERWISE NOTED. ACCEPTED PER R4 UNLESS OTHERWISE NOTED.
- ⊙ = FOUND BRASS CAP INSCRIBED T3S R27E
1/4
S35/S36
1987
- = FOUND A 2" INNER DIAMETER IRON PIPE AND TAG INSCRIBED LS4587. ACCEPTED PER R1.
- ⊙ = FOUND A 2" INNER DIAMETER IRON PIPE AND TAG INSCRIBED LS4587. ACCEPTED PER R5.
- = FOUND A 1" INNER DIAMETER IRON PIPE W/ TAG INSCRIBED LS5149. ACCEPTED PER R2.
- = SET 2"Ø ALUMINUM CAP INSCRIBED LS5149 ON A 5/8"Ø REBAR
- R(*) = BASED ON RECORD INFORMATION PER HISTORY OF SURVEYS REFERENCE.
- m = BASED ON FIELD MEASUREMENTS

BASIS OF BEARINGS

THE BASIS OF BEARINGS FOR THIS MAP IS N88°50'36"E, THE NORTHERLY LINE OF PARCEL 3 AS SHOWN ON PARCEL MAP 36-155 AS RECORDED IN P.M.B. 4 AT PAGES 51 AND 51A.



**FINAL MAP
MAMMOTH PARK SELF STORAGE
TRACT MAP NO. 36-241**

FOR CONDOMINIUM PURPOSES

BEING A SUBDIVISION OF PARCEL 3 OF PARCEL MAP NO. 36-155, IN THE TOWN OF MAMMOTH LAKES, COUNTY OF MONO, STATE OF CALIFORNIA, AS PER MAP RECORDED IN BOOK 4 PAGES 51 AND 51A OF PARCEL MAPS, IN THE OFFICE OF THE COUNTY RECORDER OF SAID COUNTY

GROSS AREA: 10,890 S.F.

SHEET 2 OF 2

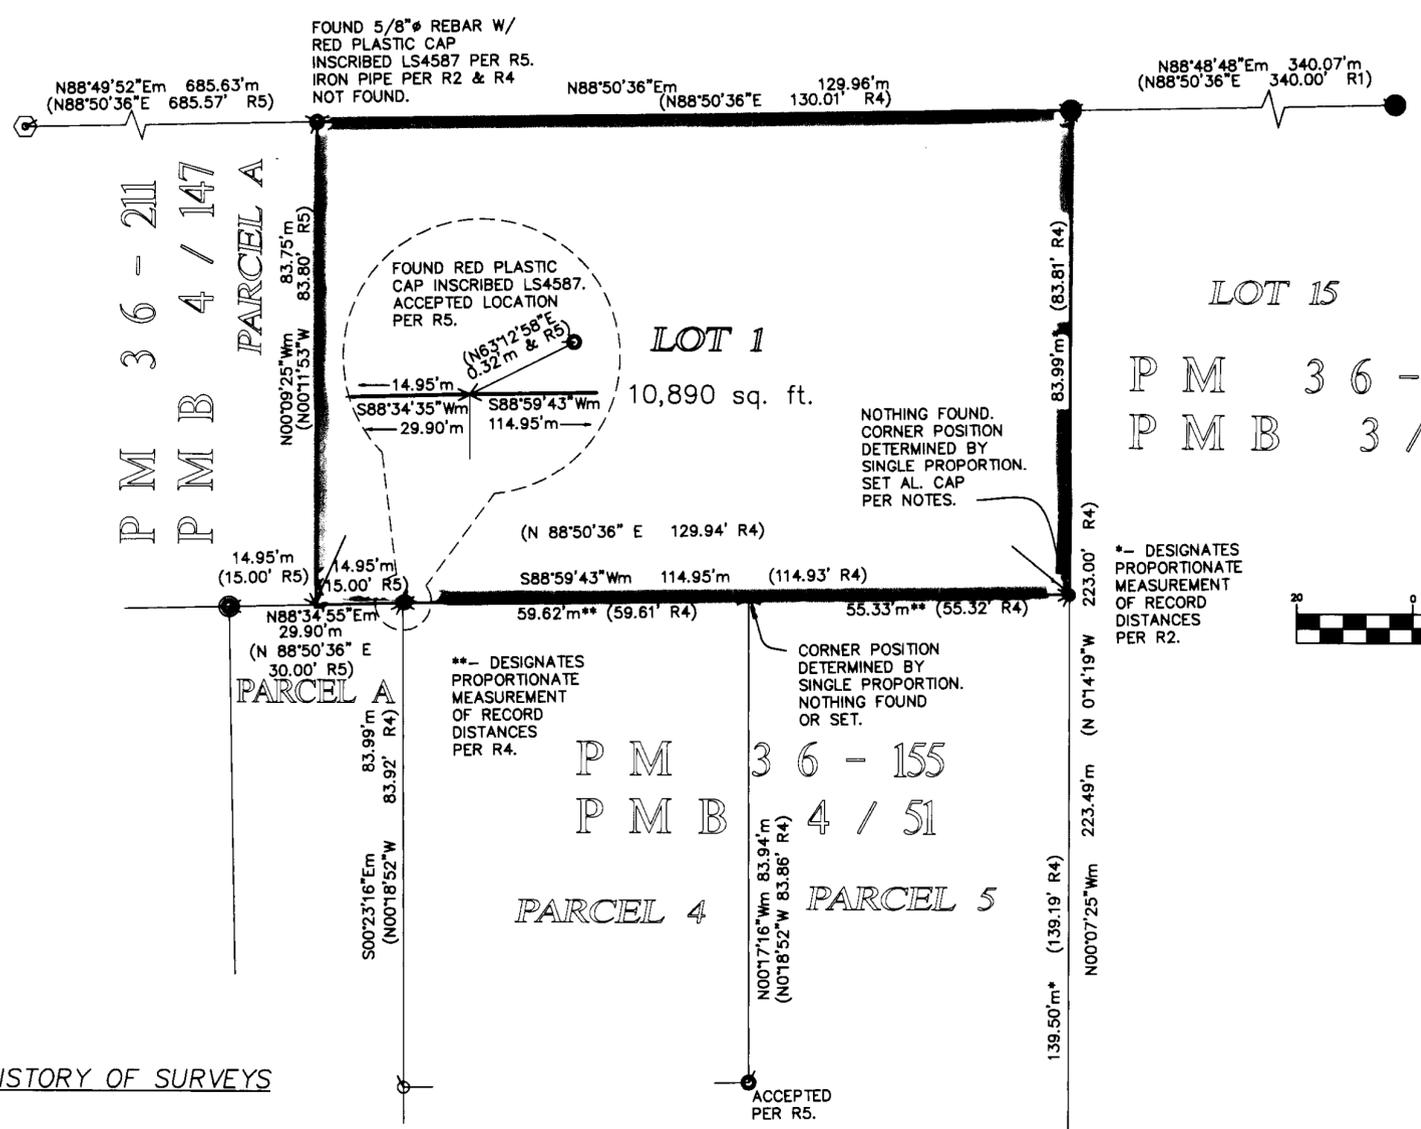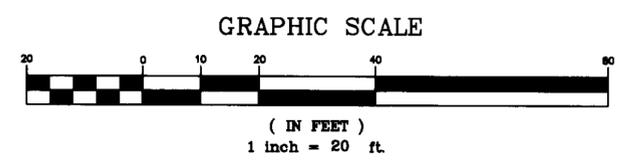

HISTORY OF SURVEYS

- R1) Parcel Map 36-120 recorded December 2, 1982 in Book 3 of Parcel Maps at Pages 77 thru 77C.
- R2) Parcel Map No. 36-136 recorded September 5, 1986 in Book 4 of Parcel Maps at Pages 11 thru 11A.
- R3) BLM Dependent Resurvey of Township 3 South, Range 27 East, Mount Diablo Meridian Plat and Survey Notes accepted by the Surveyor General in Washington D.C. in 1987.
- R4) Parcel Map No. 36-155 recorded November 2, 1989 in Book 4 of Parcel Maps at Pages 51 thru 51A.
- R5) Parcel Map No. 36-211 recorded February 7, 2006 in Book 4 of Parcel Maps at Pages 147 thru 147A.