


Document Number 1N26-16-10

City of LEE VINNING County of MONO, California

Brief Legal Description PROPERTY CORNER ON SECTION LINE, SEC. 16, T. 1 N., R. 26 E. MDM

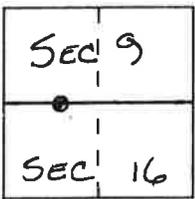

CORNER TYPE

- Government Corner
- Meander
- Rancho
- Date of Survey 4-18-00
- Control
- Property
- Other

Coordinates (Optional)

N. 662157.510
 E. 2121430.961
 Zone 3 NAD: '27 '83
 NAD-83 Epoch (1986)
 Elevation _____

Corner — Left as found Found and tagged Established Reestablished Rebuilt

Identification and type of corner found: Evidence used to identify or procedure used to establish or reestablish the corner:

* SEE CALTRANS RIGHT-OF-WAY MAP FOR
MNO-395-51.01/82.074 PAGE 15 FOR
MORE INFORMATION.

A description of the physical condition of the monument as found and as set or reset: FOUND REBAR
WITH ALUM. CAP "LS 5149", FLUSH WITH GROUND. IN GOOD
CONDITION. - POINT WILL BE DESTROYED DURING CONSTRUCTION -

SURVEYOR'S STATEMENT

This Corner Record was prepared by me or under my direction in conformance with
 the Land Surveyors' Act on 4-18-00 1900.

Signed Karl A. Riesen L.S. or R.C.E. Number 7285
 For the State of California
 Department of Transportation



COUNTY SURVEYOR'S STATEMENT

This Corner Record was received MAY 1, 2000 and examined
 and filed MAY 5, 2000

Signed John Beck Title DEPUTY MONO COUNTY SURVEYOR
EXP. 6-30-00



County Surveyor's Comment _____

T.I.V., R26E., M.D.M.




SEC. 9

N.T.S.

ALL COORDINATES SHOWN ARE
NAD 83 (1986) ZONE 3 METRIC

CGF = 0.99961137

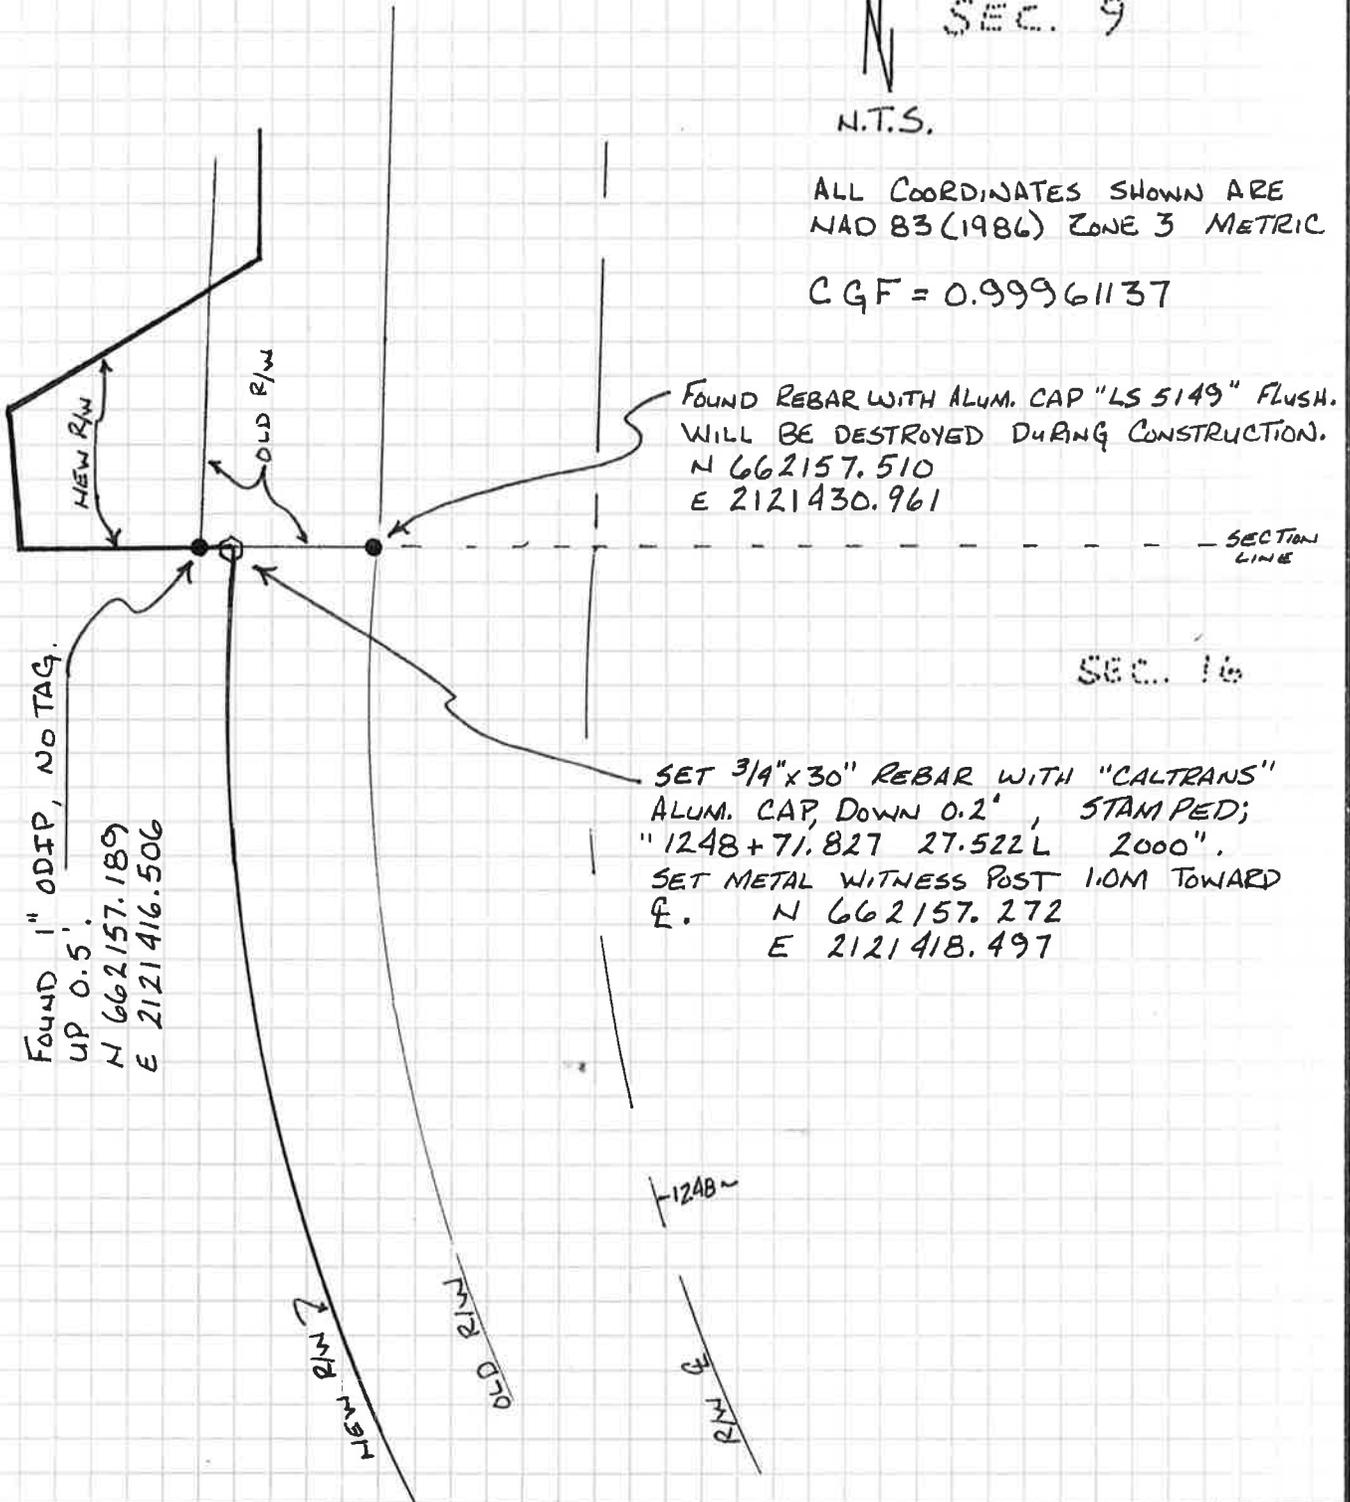

FOUND REBAR WITH ALUM. CAP "LS 5149" FLUSH.
WILL BE DESTROYED DURING CONSTRUCTION.
N 662157.510
E 2121430.961

SECTION LINE

SEC. 16

FOUND 1" ODFP, NO TAG.
UP 0.5'.
N 662157.189
E 2121416.506

SET 3/4" x 30" REBAR WITH "CALTRANS"
ALUM. CAP, DOWN 0.2", STAMPED;
"1248+71.827 27.522L 2000".
SET METAL WITNESS POST 1.0M TOWARD
E. N 662157.272
E 2121418.497