

CORNER RECORD


DPD-3011 (Rev. 9/97) CT# 7541-4548-0

Document Number 1N26-16-17

City of _____

County of MONO, California

Brief Legal Description RIGHT-OF-WAY MONUMENTS IN SECTION 16, T. 1 N., R. 26 E., N.D.M.

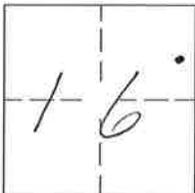

CORNER TYPE

COORDINATES (Optional)

Government Corner Control
Meander Property
Rancho Other
Date of Survey 4-29-03

N. 661600.115
E. 2122386.764
Zone 3 NAD27 NAD83
NAD83 Epoch 1986
Elevation _____
Vert. Datum: NGVD29 NAVD88
Meas. Units: Metric Imperial

Corner - Left as found Found and tagged Established Reestablished Rebuilt

Identification and type of corner found: Evidence used to identify or procedure used to establish or reestablish the corner:

SET MONUMENTS AS BELOW, AT RIGHT-OF-WAY ANGLE POINTS LABELED;
1236+88.286 19.000LT. AND 1236+99.281 25.228LT., AS SHOWN ON
RECORD OF SURVEY 34-76, RECORDED IN RS BOOK 3, PAGES 9A-U,
IN THE OFFICE OF THE MONO COUNTY RECORDER.

A description of the physical condition of the monument as found and as set or reset: SET 20MM X 760MM
REBAR WITH "CALTRANS" ALUMINUM CAP, FLUSH. STAMPED;
RW A.P.
SET METAL WITNESS POST 1.0M TOWARD NINO-395

SURVEYOR'S STATEMENT

This Corner Record was prepared by me or under my direction in conformance with
the Land Surveyors' Act on APRIL 30, 2003

Signed Karl A. Riesen P.L.S. or R.C.E. Number 7285
For the State of California
Department of Transportation




COUNTY SURVEYOR'S STATEMENT

This Corner Record was received MAY, 2003 and examined
and filed 12-08-04

Signed R. Boardman P.L.S. or R.C.E. Number 4686
Title COUNTY SURVEYOR



County Surveyor's Comment _____

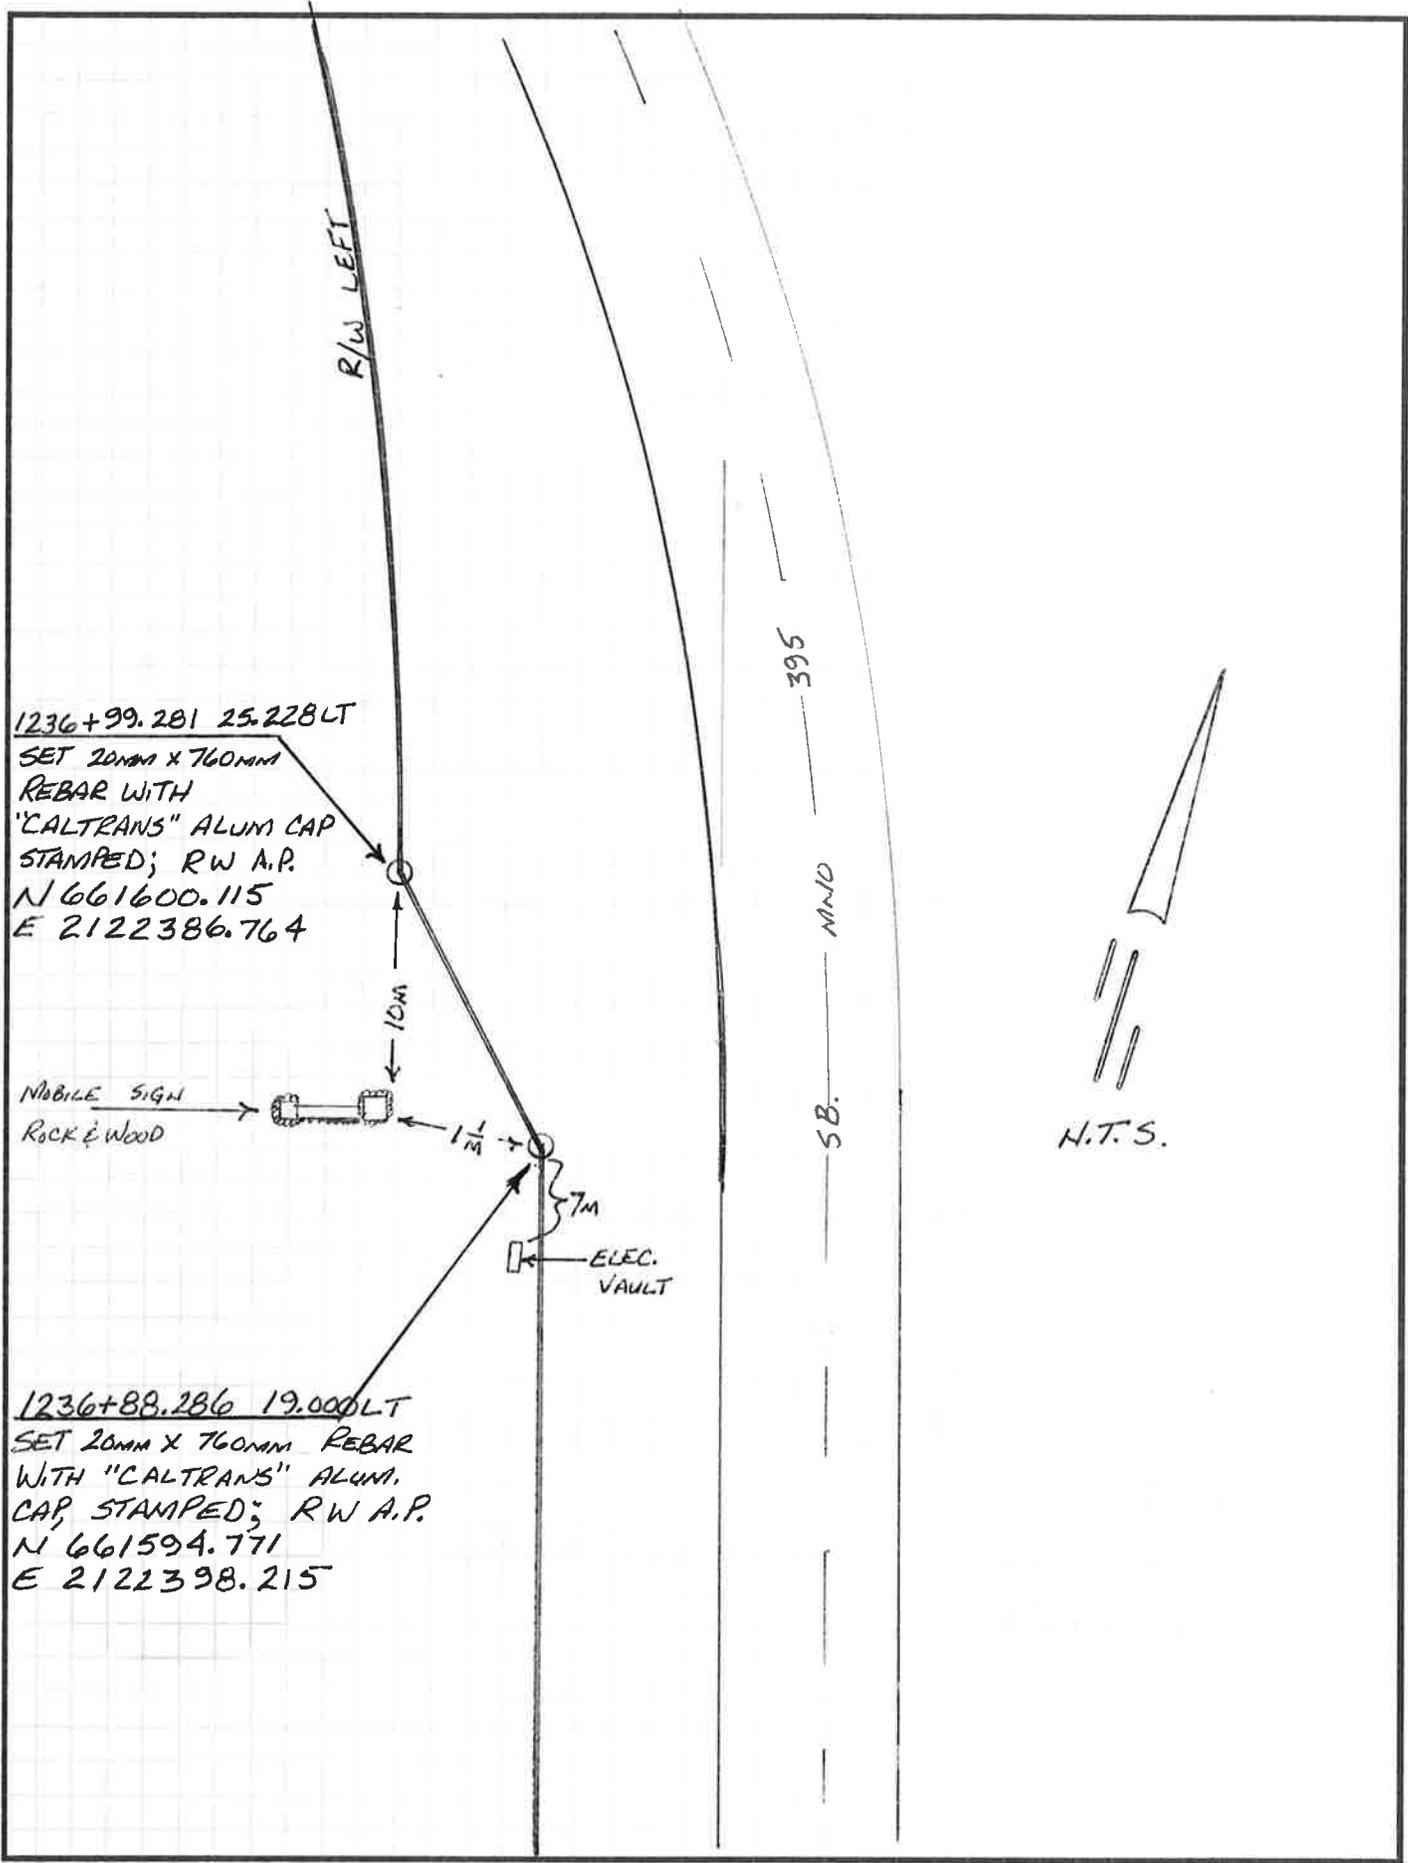

1236+99.281 25.228LT
 SET 20MM X 760MM
 REBAR WITH
 "CALTRANS" ALUM CAP
 STAMPED; RW A.P.
 N 661600.115
 E 2122386.764

MOBILE SIGN
 ROCK & WOOD

1 1/4'

7M

ELEC.
 VAULT

1236+88.286 19.000LT
 SET 20MM X 760MM REBAR
 WITH "CALTRANS" ALUM.
 CAP, STAMPED; RW A.P.
 N 661594.771
 E 2122398.215

395

MND

SB.



H.T.S.