

# CORNER RECORD

COUNTY OF ~~MONO~~ MONO T. 1 N R. 26 E M.D. B & MERIDIAN CALIFORNIA

CORNER TYPE: GOV'T. CORNER  MEANDER  RANCHO  CONTROL  OTHER   
 CORNER IDENTIFICATION - DATE OF VISIT 18 Oct 1984



CORNER - LEFT AS FOUND  FOUND AND TAGGED  REESTABLISHED OBLITERATED CORNER  REBUILT


PHYSICAL DESCRIPTION OF CORNER FOUND: EVIDENCE AND METHOD USED TO IDENTIFY OR REESTABLISH Found 4"x4"x 2 3/4" wood post in good condition, with RCE 7211 tag in center of top, "1/4 COR." tag on East face, 5'± E. of So. Cal Edison 3" dia brass cap, stamped RCE 7211 5' RP, flush with gnd, 5'± W. of Edison cap same as above, 5'± NE of and "under" 20'± high pinyon tree, 8'± SW of Edison pole line road, 110'± W. of PP# 1995782 E. Corner is on NE facing slope overlooking Hwy 395 & Mono Lake.

PHYSICAL DESCRIPTION OF MONUMENTS REBUILT OR PERPETUATED

Photos (Roll #1) 09400 203700  
Exp #7 - Looking West - close up of post w/ 5' RP in background.  
Exp #8 - Looking SE "down" pole line road w/ Hwy 395 in background.  
Exp #9 - Looking NW showing pole line road 8'± NE of corner

CALIFORNIA COORDINATE SYSTEM ORDER: FIRST  SECOND  THIRD   
 STATIONS USED: NGS (USC & GS)  STATE  COUNTY  OTHER  STATION LEE VINING STATION AZ. MK.  
 ZONE 3 ELEVATION 6862± NORTHINGS (Y) 537,144.0± EASTINGS (X) 2,394,454.0±

SKETCH: (Include reference tie or witness points, remarks and topo of area)

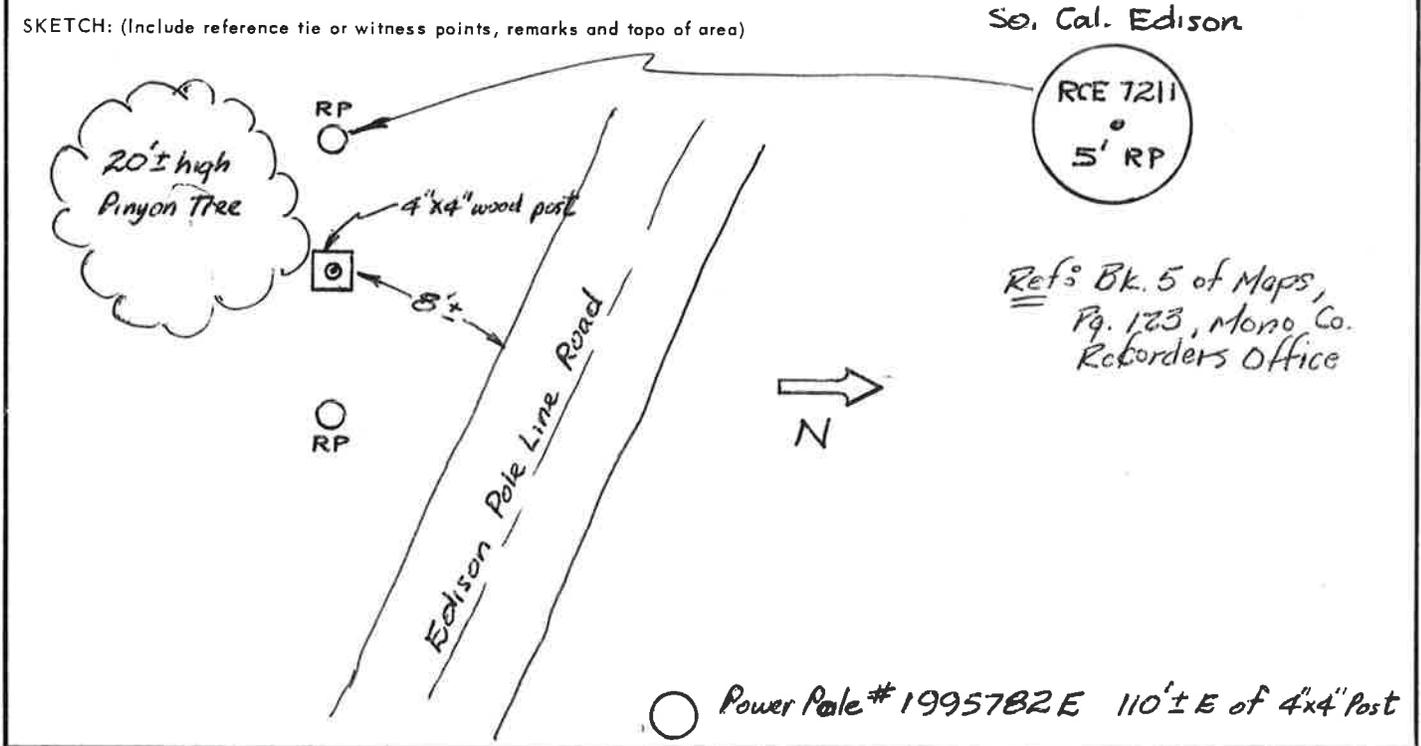

### SURVEYOR'S CERTIFICATE

THIS CORNER RECORD WAS PREPARED BY ME OR UNDER MY DIRECTION IN CONFORMANCE WITH THE LAND SURVEYORS ACT ON 18 Oct 1984

SIGNED: MW Allstead

L.S. or R.C.E. No.:

CALTRANS P.C.

SEAL

### COUNTY SURVEYOR'S CERTIFICATE

THIS CORNER RECORD WAS RECEIVED 1-11 1985  
 AND EXAMINED AND FILED 1-17 1985

BY: Edward Barrow

TITLE: DEPUTY COUNTY SURVEYOR

DOCUMENT No. 1N26-5-1

STATEMENT ON BACK OF SHEET

YES  NO