


CORNER RECORD

COUNTY OF ~~INYO~~ MONTE T. 1 N R. 26 E MDB E MERIDIAN CALIFORNIA
 CORNER TYPE: GOV'T. CORNER MEANDER RANCHO CONTROL OTHER
 CORNER IDENTIFICATION - DATE OF VISIT OCT. 25 19 84

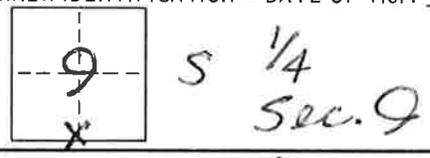


CORNER - LEFT AS FOUND FOUND AND TAGGED REESTABLISHED OBLITERATED CORNER REBUILT

PHYSICAL DESCRIPTION OF CORNER FOUND: EVIDENCE AND METHOD USED TO IDENTIFY OR REESTABLISH FND. IN GOOD
COND. 5/8" rebar w/ 3/4" RCE Tag 30029 attached, 03" ± above grnd, 8' ± E. of
6 1/2" ± dia. Yellow colored iron pipe, 5 5/8" ± above grnd, 20' ± S. of travelway,
210' ± E. of NW corner of METAL BLDG, 1300' ± N. of U.S. Pumice Entry
ROAD AND Hwy 395.

PHYSICAL DESCRIPTION OF MONUMENTS REBUILT OR PERPETUATED
Job - 203702
09400
PHOTOS: Roll 2
20 EXP'S
#11) Closeup looking W
#12) View looking W
#13) View looking S

CALIFORNIA COORDINATE SYSTEM ORDER: FIRST SECOND THIRD
 STATIONS USED: NGS (USC & GS) STATE COUNTY OTHER STATION LEE VINING STATION LEE VINING
 ZONE 3 ELEVATION 6816 ± NORTHINGS (Y) 532,045.7 ± EASTINGS (X) 2,399,753.1 ±

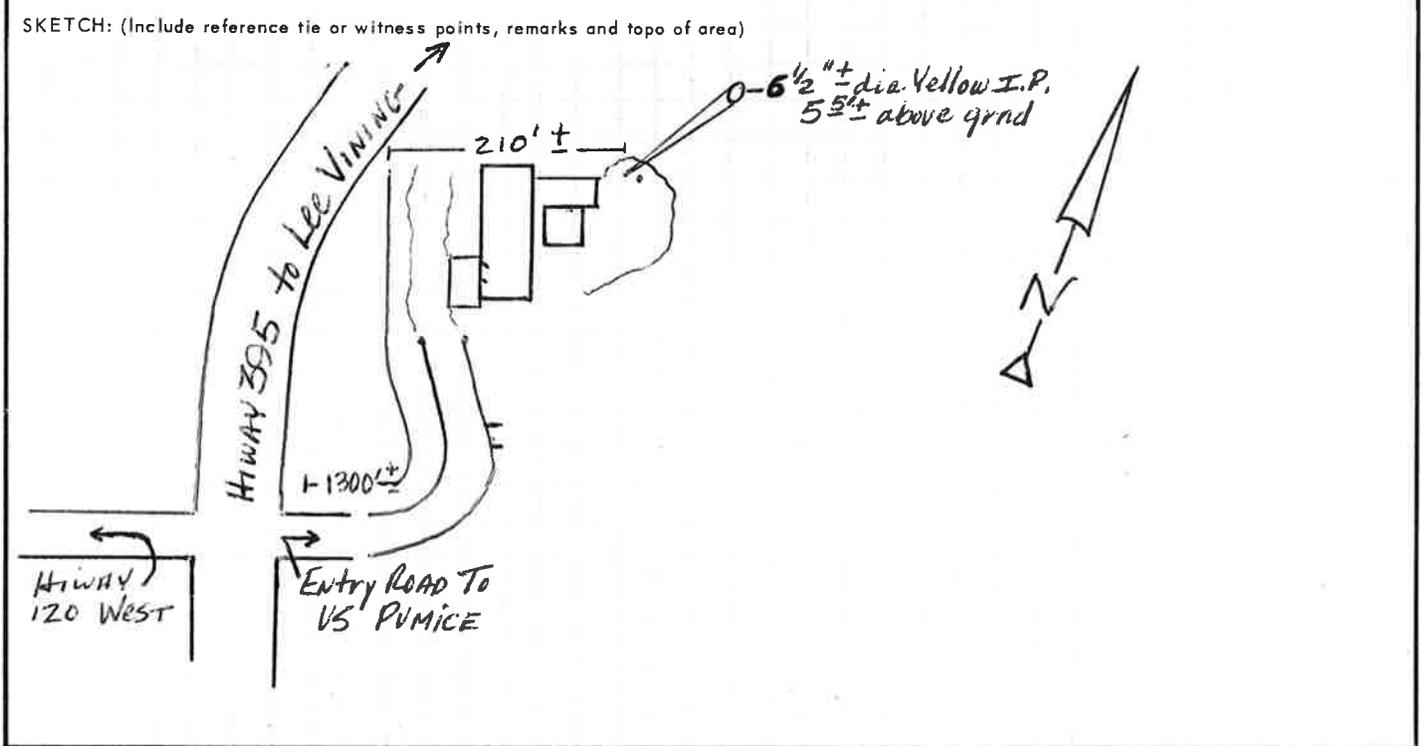

SURVEYOR'S CERTIFICATE
 THIS CORNER RECORD WAS PREPARED BY ME OR UNDER MY DIRECTION IN CONFORMANCE WITH THE LAND SURVEYORS ACT ON 25 Oct 19 84
 SIGNED: MMW Outstead
 L.S. or R.C.E. No.: CALTRANS P.C.
 SEAL

COUNTY SURVEYOR'S CERTIFICATE
 THIS CORNER RECORD WAS RECEIVED 1-11-19-85
 AND EXAMINED AND FILED 1-17-19-85
 BY: Edward Bonder
 TITLE: Deputy County Surveyor
 DOCUMENT No. 1N26-9-5
 STATEMENT ON BACK OF SHEET YES NO