


CORNER RECORD

COUNTY OF MONO T. 3 S R. 27 E SEC. 33 MD. MERIDIAN CALIFORNIA

CORNER TYPE: GOV'T. CORNER MEANDER RANCHO CONTROL OTHER

CORNER IDENTIFICATION - DATE OF VISIT 8/11 19 86

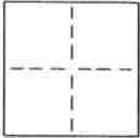

FRONT CORN LOT 90 MAMMOTH SLOPES IV MB 5, PG 111 C

CORNER - LEFT AS FOUND FOUND AND TAGGED REESTABLISHED OBLITERATED CORNER REBUILT

PHYSICAL DESCRIPTION OF CORNER FOUND: EVIDENCE AND METHOD USED TO IDENTIFY OR REESTABLISH FND. RR
SPIKES & (SEE DETAIL ON SKETCH) HELD ALL 3, THEN PROPORTIONED ANGLES
EQUALLY TO ESTABLISH RADIAL LINE FROM & INTX. WHICH BECOMES B.O.E.
FOR CUL-DE-SAC. RAD PT. & FRONT CORN LOT 90 SET BY RECORD INFO


PHYSICAL DESCRIPTION OF MONUMENTS REBUILT OR PERPETUATED SET LIT TAGGED L.S. 4587
& FRONT CORN LOT 90

CALIFORNIA COORDINATE SYSTEM ORDER: FIRST SECOND THIRD

STATIONS USED: NGS (USC & GS) STATE COUNTY OTHER STATION _____ STATION _____

ZONE _____ ELEVATION _____ NORTHINGS (Y) _____ EASTINGS (X) _____

SKETCH: (Include reference tie or witness points, remarks and topo of area)

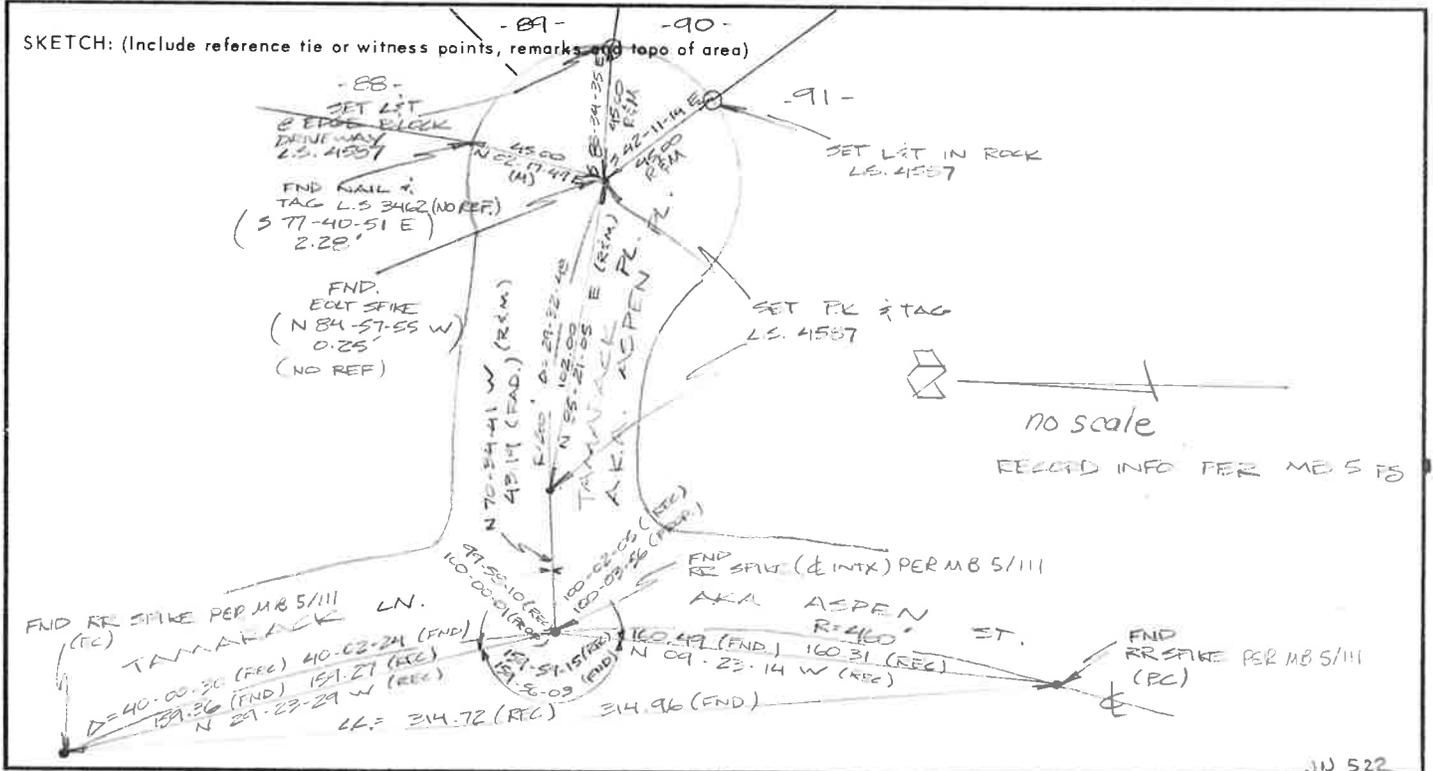

SURVEYOR'S CERTIFICATE

THIS CORNER RECORD WAS PREPARED BY ME OR UNDER MY DIRECTION IN CONFORMANCE WITH THE LAND SURVEYORS ACT ON Sept 4 19 86

SIGNED: _____

L.S. of R.C.E., No. 4587

SEAL

COUNTY SURVEYOR'S CERTIFICATE

THIS CORNER RECORD WAS RECEIVED 10-30 19 86 AND EXAMINED AND FILED AVS 19 87

BY: _____

TITLE: _____

DOCUMENT No. 3527-33-8

STATEMENT ON BACK OF SHEET

YES NO