


CORNER RECORD

COUNTY OF INYO MONO T. 3S R. 27E M.D.M. MERIDIAN CALIFORNIA

CORNER TYPE: GOV'T. CORNER MEANDER RANCHO CONTROL OTHER
 CORNER IDENTIFICATION - DATE OF VISIT SEPT. 1991

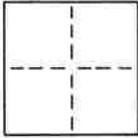


CORNER - LEFT AS FOUND FOUND AND TAGGED REESTABLISHED OBLITERATED CORNER REBUILT

PHYSICAL DESCRIPTION OF CORNER FOUND: EVIDENCE AND METHOD USED TO IDENTIFY OR REESTABLISH
REESTABLISHED OBLITERATED MONUMENT BY BEARING
BEARING INTERSECTION FROM FOUND MONUMENTS IMMEDIATELY
ADJACENT.

PHYSICAL DESCRIPTION OF MONUMENTS REBUILT OR PERPETUATED
SET AN ALUMINUM POST 2 1/2" DIAM., 30" LONG, FLUSH
WITH THE GROUND WITH A 3/4" ALUMINUM CAP
MARKED AS SHOWN BELOW.


CALIFORNIA COORDINATE SYSTEM ORDER: FIRST SECOND THIRD
 STATIONS USED: NGS (USC & GS) STATE COUNTY OTHER STATION _____ STATION _____
 ZONE _____ ELEVATION _____ NORTHINGS (Y) _____ EASTINGS (X) _____

SKETCH: (Include reference tie or witness points, remarks and topo of area)

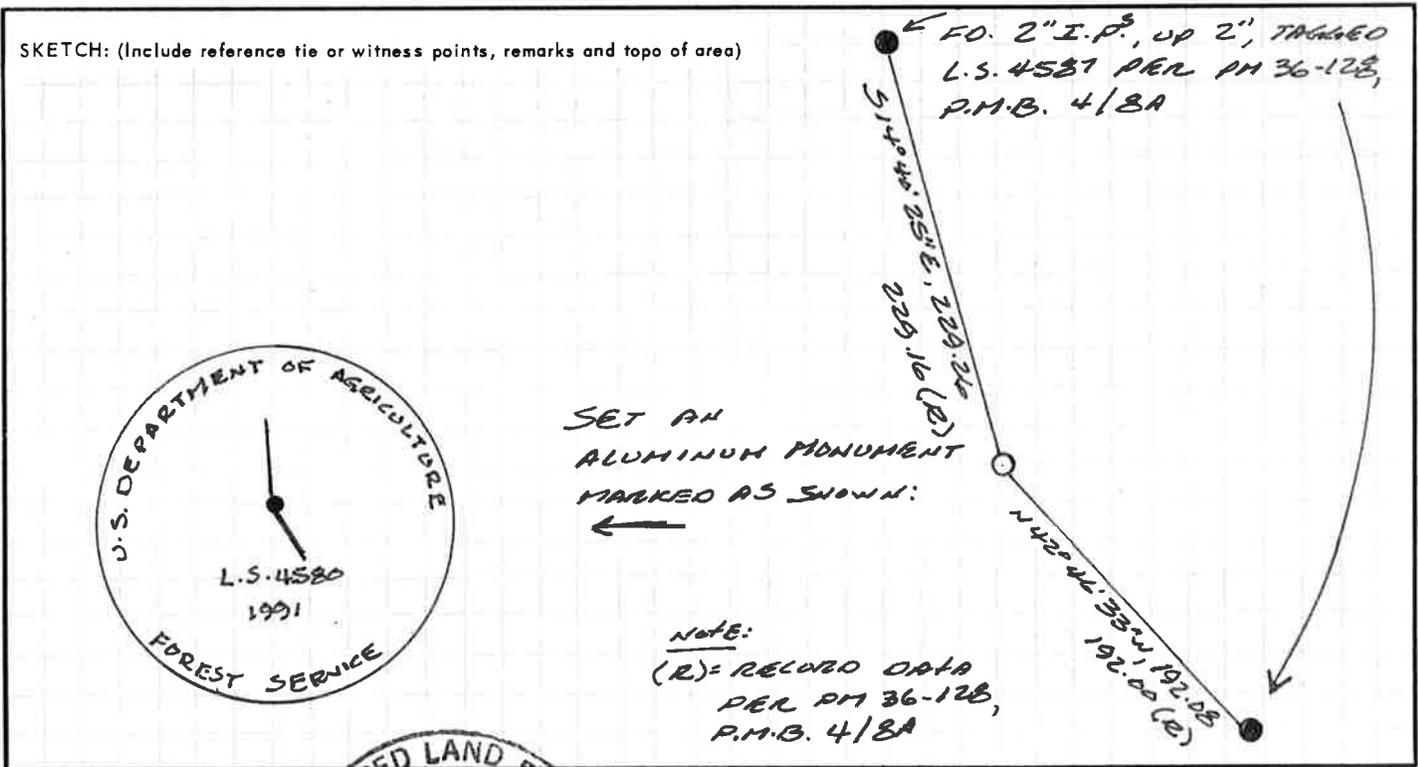

NOTE:
 (R) = RECORD DATA
 PER PM 36-128,
 P.M.B. 4/88

SURVEYOR'S CERTIFICATE
 THIS CORNER RECORD WAS PREPARED BY ME, OR UNDER MY DIRECTION IN CONFORMANCE WITH THE LAND SURVEYORS ACT ON Oct. 31
 SIGNED: [Signature]
 L.S. or R.C.E. No.: L.S. 4580

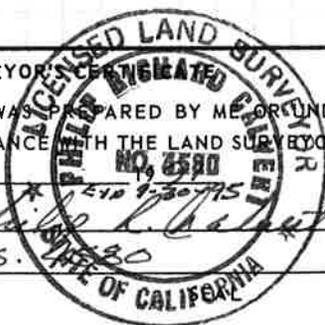

COUNTY SURVEYOR'S CERTIFICATE
 THIS CORNER RECORD WAS RECEIVED 11-4 1991
 AND EXAMINED AND FILED 3-2 1992
 BY: [Signature]
 COUNTY SURVEYOR

DOCUMENT No. 3527-33-23
 STATEMENT ON BACK OF SHEET

YES NO