


CORNER RECORD

COUNTY OF ~~MONO~~ **MONO** T. 3S R. 27E MDM MERIDIAN CALIFORNIA

CORNER TYPE: GOV'T. CORNER MEANDER RANCHO CONTROL OTHER

CORNER IDENTIFICATION - DATE OF VISIT SEPT 19 83

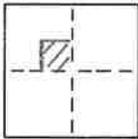

SECTION 34

CORNER - LEFT AS FOUND FOUND AND TAGGED REESTABLISHED OBLITERATED CORNER REBUILT

PHYSICAL DESCRIPTION OF CORNER FOUND: EVIDENCE AND METHOD USED TO IDENTIFY OR REESTABLISH

RESET FROM PREVIOUSLY ESTABLISHED CONTROL TIES AND RPS. CORNERS WERE COVERED BY ROAD EMBANKMENT FILL OR OBLITERATED BY ROAD CONSTRUCTION OF MINARET EXTENSION. CORNERS WERE 2"IP/TAG LS 3246 RECORDED AS SET BY RS 36-31 FILED IN RS BK 1 - PAGES 85-85A

PHYSICAL DESCRIPTION OF MONUMENTS REBUILT OR PERPETUATED


REPLACED WITH 2"IP/TAG LS 3462

CALIFORNIA COORDINATE SYSTEM ORDER: FIRST SECOND THIRD

STATIONS USED: NGS (USC & GS) STATE COUNTY OTHER STATION _____ STATION _____

ZONE _____ ELEVATION _____ NORTHINGS (Y) _____ EASTINGS (X) _____

SKETCH: (Include reference tie or witness points, remarks and topo of area)

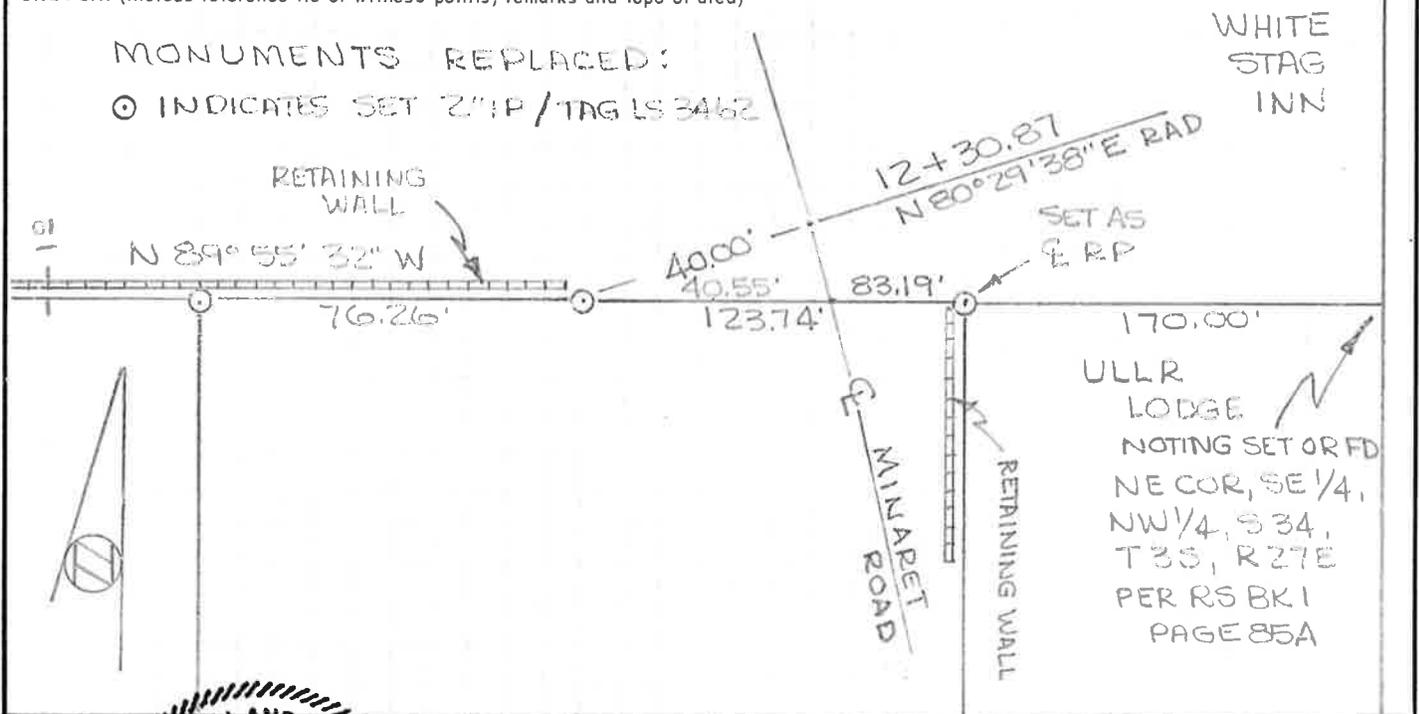

STATE OF CALIFORNIA
LAND SURVEYORS' CERTIFICATE
 THIS CORNER RECORD WAS PREPARED BY ME OR UNDER MY DIRECTION IN CONFORMANCE WITH THE LAND SURVEYORS ACT ON NOV 11 1983
 No. LS-3462
 SIGNED: [Signature]
 L.S. or R.C.E. [Signature]
 SEAL

COUNTY SURVEYOR'S CERTIFICATE
 THIS CORNER RECORD WAS RECEIVED 12-15 19 83
 AND EXAMINED AND FILED 1-17 19 84
 BY: [Signature]
 TITLE: Deputy County Surveyor
 DOCUMENT No. 3S27-34-6
 STATEMENT ON BACK OF SHEET YES NO

