


CORNER RECORD

COUNTY OF ~~MONO~~ MONO T. 35 R. 27E NDM MERIDIAN CALIFORNIA

CORNER TYPE: GOV'T. CORNER MEANDER RANCHO CONTROL OTHER
CORNER IDENTIFICATION - DATE OF VISIT SEPT 1983

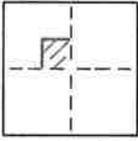

SECTION 34


CORNER - LEFT AS FOUND FOUND AND TAGGED REESTABLISHED OBLITERATED CORNER REBUILT

PHYSICAL DESCRIPTION OF CORNER FOUND: EVIDENCE AND METHOD USED TO IDENTIFY OR REESTABLISH
RESET FROM PREVIOUSLY ESTABLISHED CONTROL TIES AND RPS. CORNERS WERE COVERED BY ROAD EMBANKMENT FILL OR OBLITERATED BY ROAD CONSTRUCTION OF MINARET EXTENSION. CORNERS WERE 2" IP/TAG LS 3246 RECORDED AS SET PER RS 36-31 FILED IN RS BK 1 - PAGES 85-85A

PHYSICAL DESCRIPTION OF MONUMENTS REBUILT OR PERPETUATED
REPLACED WITH 2" IP / TAG LS 3462

CALIFORNIA COORDINATE SYSTEM ORDER: FIRST SECOND THIRD
STATIONS USED: NGS (USC & GS) STATE COUNTY OTHER STATION _____ STATION _____
ZONE _____ ELEVATION _____ NORTHINGS (Y) _____ EASTINGS (X) _____

SKETCH: (Include reference tie or witness points, remarks and topo of area)

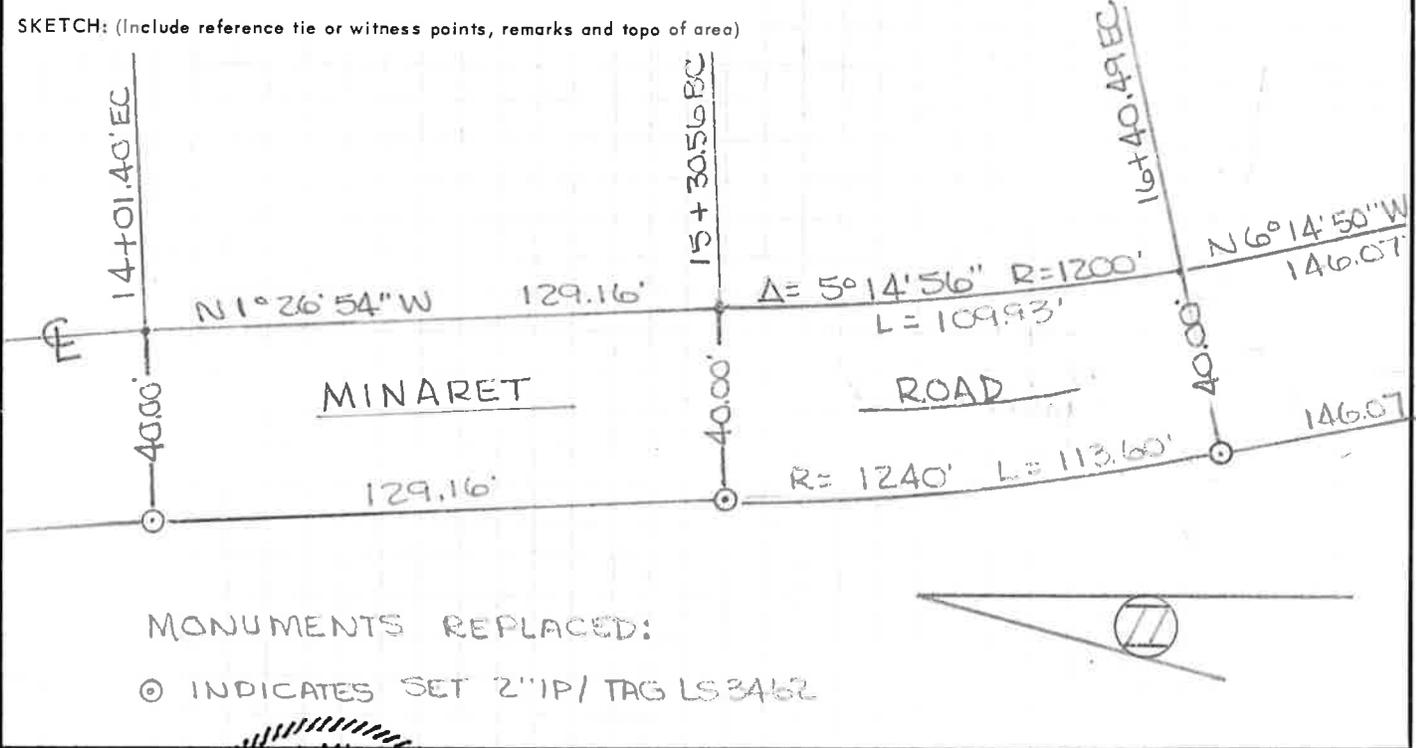

MONUMENTS REPLACED:
⊙ INDICATES SET 2" IP / TAG LS 3462

THIS CORNER RECORD WAS PREPARED BY ME OR UNDER MY DIRECTION IN CONFORMANCE WITH THE LAND SURVEYORS ACT ON _____

SIGNED: _____

L.S. or R.C.E. No. _____



SEAL

COUNTY SURVEYOR'S CERTIFICATE

THIS CORNER RECORD WAS RECEIVED 12-15 19 83 AND EXAMINED AND FILED 1-17 19 84

BY: John Bareham

TITLE: DEPUTY COUNTY SURVEYOR

DOCUMENT No. 3527-34-8

STATEMENT ON BACK OF SHEET

YES NO