


CORNER RECORD

COUNTY OF MONO T. 35 R. 27E SEC. 34 MD MERIDIAN CALIFORNIA
 CORNER TYPE: GOV'T. CORNER MEANDER RANCHO CONTROL OTHER
 CORNER IDENTIFICATION - DATE OF VISIT June 2 1984

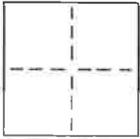

SW Corner Lot 130, Mammoth Slopes III, MB 5/85 D


CORNER - LEFT AS FOUND FOUND AND TAGGED REESTABLISHED OBLITERATED CORNER REBUILT

PHYSICAL DESCRIPTION OF CORNER FOUND: EVIDENCE AND METHOD USED TO IDENTIFY OR REESTABLISH Found nothing at corner. Re established from found S&T on Canyon Blvd & at proportionate distance.

PHYSICAL DESCRIPTION OF MONUMENTS REBUILT OR PERPETUATED Set 2" I.P. tagged "LS4587"

CALIFORNIA COORDINATE SYSTEM ORDER: FIRST SECOND THIRD
 STATIONS USED: NGS (USC & GS) STATE COUNTY OTHER STATION _____ STATION _____
 ZONE _____ ELEVATION _____ NORTHINGS (Y) _____ EASTINGS (X) _____

SKETCH: (Include reference tie or witness points, remarks and topo of area)

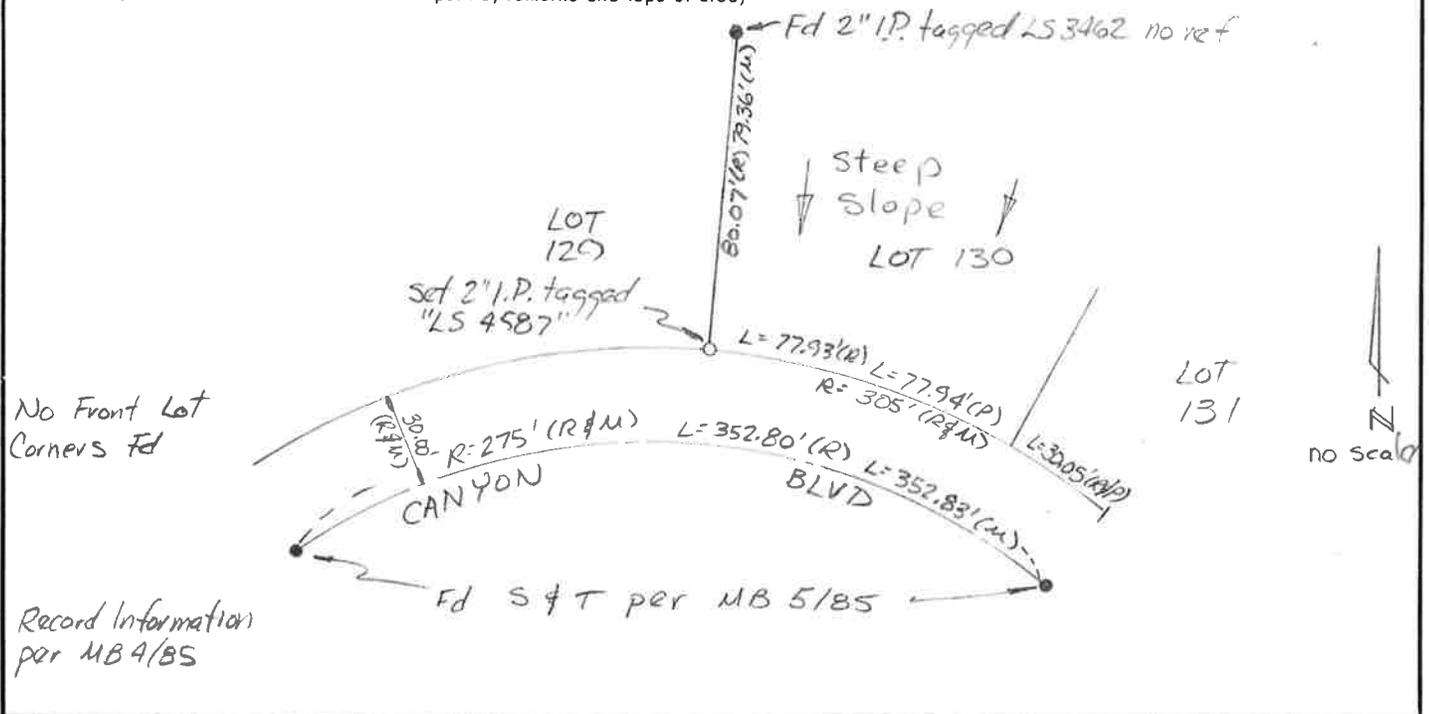

SURVEYOR'S CERTIFICATE

THIS CORNER RECORD WAS PREPARED BY ME OR UNDER MY DIRECTION IN CONFORMANCE WITH THE LAND SURVEYORS ACT ON June 20 1984

SIGNED: [Signature]

L.S. or R.C.E. No.: 4587

SEAL

COUNTY SURVEYOR'S CERTIFICATE

THIS CORNER RECORD WAS RECEIVED 7-21 19 84 AND EXAMINED AND FILED 7-24 19 84

BY: [Signature]

TITLE: Dep. County Surveyor

DOCUMENT No. 3527-34-12

STATEMENT ON BACK OF SHEET

YES NO