


CORNER RECORD

COUNTY OF MONO T. 35. R. 27E. SEC. 34 MD MERIDIAN CALIFORNIA

CORNER TYPE: GOV'T. CORNER MEANDER RANCHO CONTROL OTHER

CORNER IDENTIFICATION - DATE OF VISIT June 1 19 84

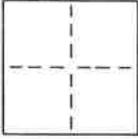

NE Corner, Lot 130, Mammoth Slopes II, MB 5/85D

CORNER - LEFT AS FOUND FOUND AND TAGGED REESTABLISHED OBLITERATED CORNER REBUILT

PHYSICAL DESCRIPTION OF CORNER FOUND: EVIDENCE AND METHOD USED TO IDENTIFY OR REESTABLISH Fd nail in rotted log - loose. Reset corner at proportionate distance between found and accepted monuments.


PHYSICAL DESCRIPTION OF MONUMENTS REBUILT OR PERPETUATED Set 2" I.P. tagged "LS4587"

CALIFORNIA COORDINATE SYSTEM ORDER: FIRST SECOND THIRD

STATIONS USED: NGS (USC & GS) STATE COUNTY OTHER STATION _____ STATION _____

ZONE _____ ELEVATION _____ NORTHINGS (Y) _____ EASTINGS (X) _____

SKETCH: (Include reference tie or witness points, remarks and topo of area)

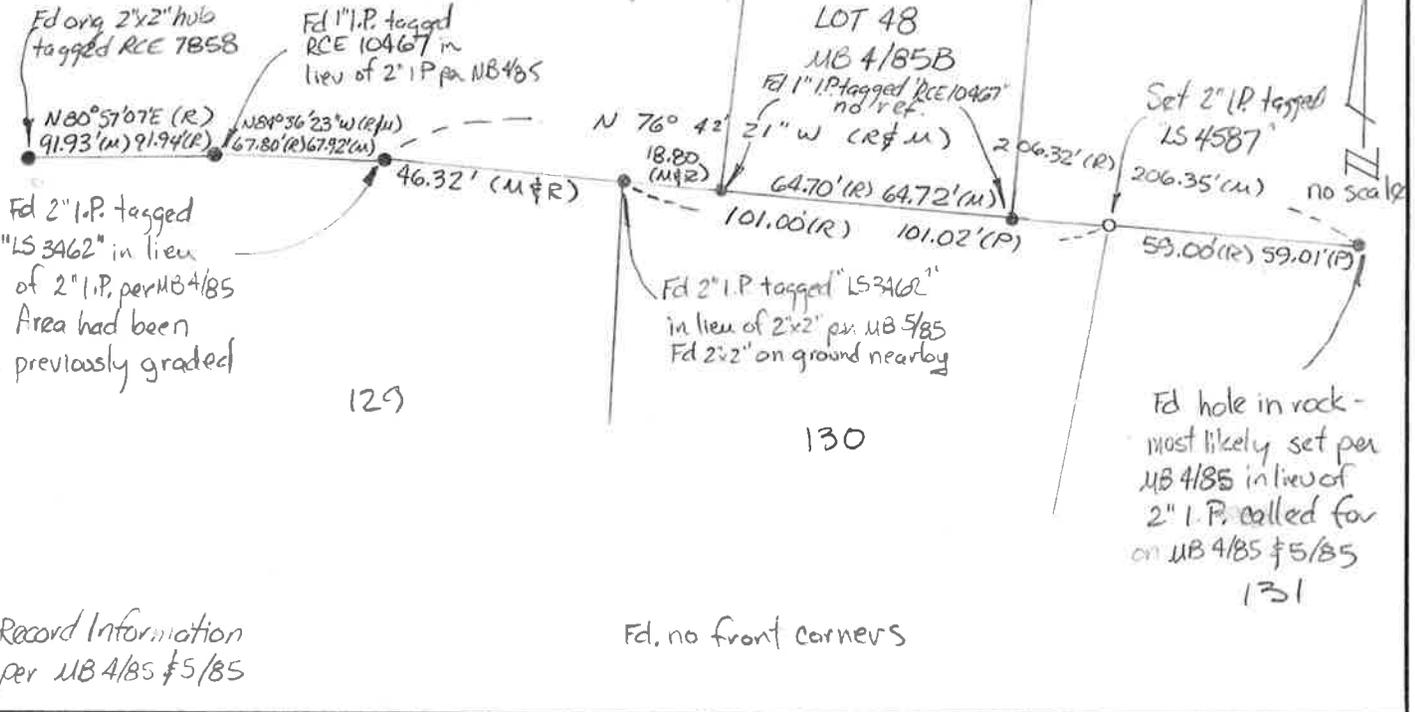

Record Information per MB 4/85 & 5/85

SURVEYOR'S CERTIFICATE

THIS CORNER RECORD WAS PREPARED BY ME OR UNDER MY DIRECTION IN CONFORMANCE WITH THE LAND SURVEYORS ACT ON June 20 19 84

SIGNED: _____

L.S. or R.C.E. No.: 4587

SEAL

COUNTY SURVEYOR'S CERTIFICATE

THIS CORNER RECORD WAS RECEIVED 7-21 19 84 AND EXAMINED AND FILED 7-24 19 84

BY: John Bar

TITLE: Dep. County Surveyor

DOCUMENT No. 3527-34-13

STATEMENT ON BACK OF SHEET

YES NO