


CORNER RECORD

COUNTY OF MONO T. 35 R. 27E SEC. 34 M.D. MERIDIAN CALIFORNIA

CORNER TYPE: GOV'T. CORNER MEANDER RANCHO CONTROL OTHER

CORNER IDENTIFICATION - DATE OF VISIT 11-2 1984

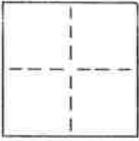

N.E. COR. LOT 25, MAMMOTH VISTA #1 PER M.B. 7/8

CORNER - LEFT AS FOUND FOUND AND TAGGED REESTABLISHED OBLITERATED CORNER REBUILT

PHYSICAL DESCRIPTION OF CORNER FOUND: EVIDENCE AND METHOD USED TO IDENTIFY OR REESTABLISH

FD. 2" X 2" HUB TAGGED R.C.E. 15360 IN BAD SHAPE.

PHYSICAL DESCRIPTION OF MONUMENTS REBUILT OR PERPETUATED SET 2" I.P. TAGGED L.S. 4587

AS DIRECT REPLACEMENT OF FD. 2" X 2" HUB.

CALIFORNIA COORDINATE SYSTEM ORDER: FIRST SECOND THIRD

STATIONS USED: NGS (USC & GS) STATE COUNTY OTHER STATION _____ STATION _____


ZONE _____ ELEVATION _____ NORTHINGS (Y) _____ EASTINGS (X) _____

SKETCH: (Include reference tie or witness points, remarks and topo of area)

NO SCALE

RECORD INFO PER M.B. 7/8

UNLESS OTHERWISE NOTED

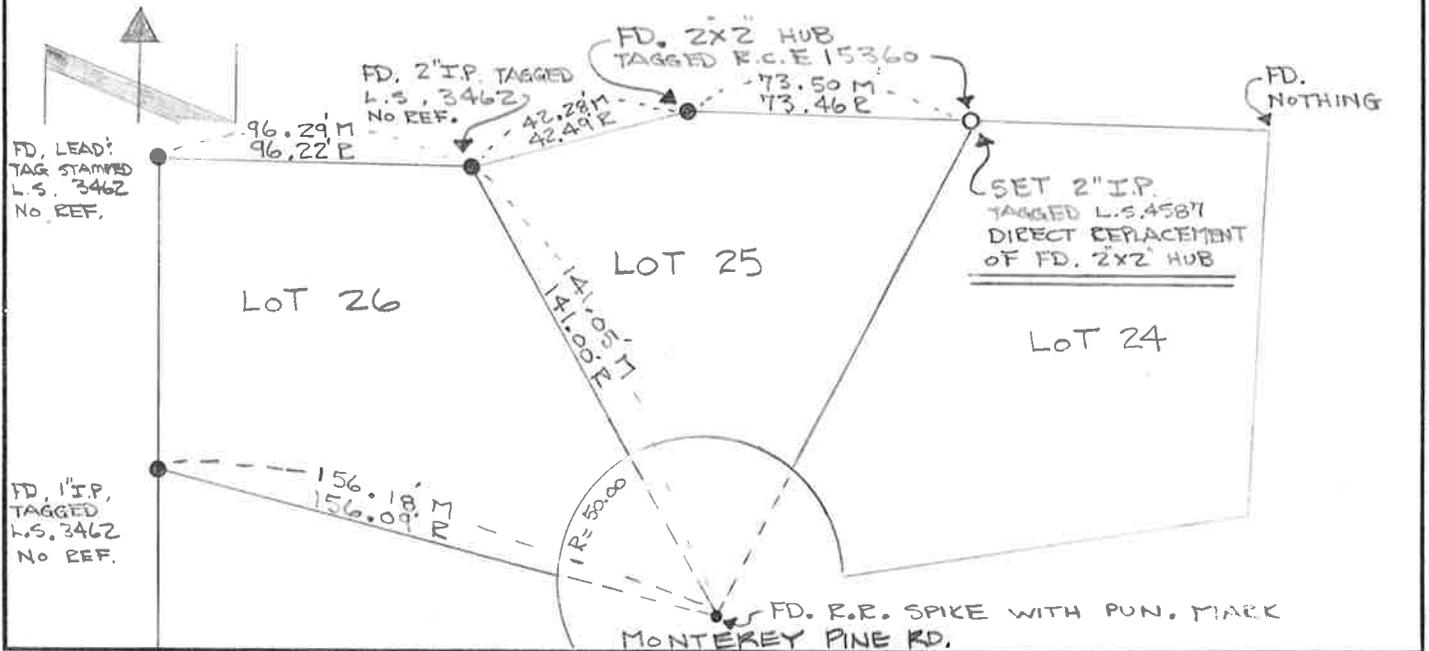

SURVEYOR'S CERTIFICATE

THIS CORNER RECORD WAS PREPARED BY ME OR UNDER MY DIRECTION IN CONFORMANCE WITH THE LAND SURVEYORS ACT ON Dec 18 1984

SIGNED: _____

L.S. or R.C.E. No.: 4587

SEAL

COUNTY SURVEYOR'S CERTIFICATE

THIS CORNER RECORD WAS RECEIVED 12-26 1984 AND EXAMINED AND FILED 1-11- 1985

BY: Richard Boardman

TITLE: Deputy County Surveyor

DOCUMENT No. 3527-34-18

STATEMENT ON BACK OF SHEET

YES NO