

CORNER RECORD

COUNTY OF MONO T. 35 R. 27E SEC. 34 M.D., MERIDIAN CALIFORNIA

CORNER TYPE: GOV'T. CORNER MEANDER RANCHO CONTROL OTHER

CORNER IDENTIFICATION - DATE OF VISIT 11-2 1984



S.E. COR. LOT 25, MAMMOTH VISTA #1 PER M.B. 7/8

CORNER - LEFT AS FOUND FOUND AND TAGGED REESTABLISHED OBLITERATED CORNER REBUILT

PHYSICAL DESCRIPTION OF CORNER FOUND: EVIDENCE AND METHOD USED TO IDENTIFY OR REESTABLISH

FD. NOTHING AT SAID CORNER


SET S.E. COR LOT 25 ON LINE BETWEEN FD. R.P. SPIKE & FD. N.E. COR. LOT 25, 50.00' FROM R.P. SPIKE TOWARDS N.E. COR. LOT 25.

PHYSICAL DESCRIPTION OF MONUMENTS REBUILT OR PERPETUATED SET P.K. TAGGED L.S. 4587 IN A.C.

CALIFORNIA COORDINATE SYSTEM ORDER: FIRST SECOND THIRD

STATIONS USED: NGS (USC & GS) STATE COUNTY OTHER STATION _____ STATION _____

ZONE _____ ELEVATION _____ NORTHINGS (Y) _____ EASTINGS (X) _____

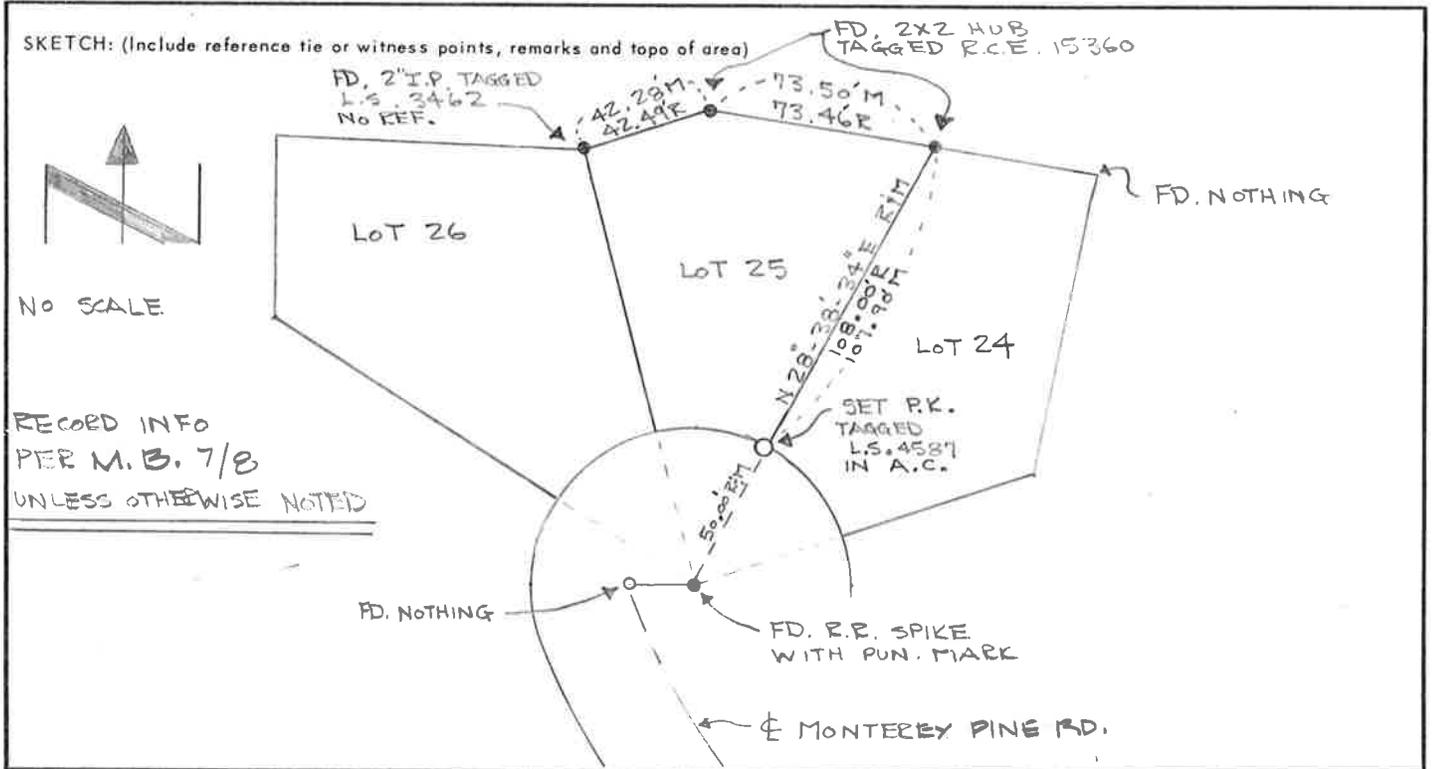

RECORD INFO
PER M.B. 7/8
UNLESS OTHERWISE NOTED

SURVEYOR'S CERTIFICATE

THIS CORNER RECORD WAS PREPARED BY ME OR UNDER MY DIRECTION IN CONFORMANCE WITH THE LAND SURVEYORS ACT ON Dec 18 1984

SIGNED: _____

L.S. or R.C.E. No.: 4587

SEAL

COUNTY SURVEYOR'S CERTIFICATE

THIS CORNER RECORD WAS RECEIVED 12-26 1984 AND EXAMINED AND FILED 1-11 1985

BY: Rick Beach

TITLE: Deputy County Surveyor

DOCUMENT No. 3527-34-19

STATEMENT ON BACK OF SHEET

YES NO