


# CORNER RECORD

COUNTY OF MONO T. 35 R. 27 E SEC. 34 MD MERIDIAN CALIFORNIA

CORNER TYPE: GOV'T. CORNER  MEANDER  RANCHO  CONTROL  OTHER

CORNER IDENTIFICATION - DATE OF VISIT OCTOBER 6 1982

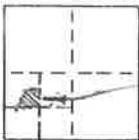

MAJESTIC PINES #2  
SUBDIVISION

N.W., N.E., & S.E. Corner Lot 13, Majestic Pines No. 2

M.B. 675

CORNER - LEFT AS FOUND  FOUND AND TAGGED  REESTABLISHED OBLITERATED CORNER  REBUILT

PHYSICAL DESCRIPTION OF CORNER FOUND: EVIDENCE AND METHOD USED TO IDENTIFY OR REESTABLISH A SEARCH ALONG THE REAR LOT LINES OF LOTS 10 THRU 14 REVEALED SEVERAL ORIGINAL 2x2 HUBS TAGGED "LS 3246" USED AS CONTROL POINTS FOR A TOPOGRAPHIC SURVEY IN 1982 BUT NOT ACCURATELY MEASURED. ROTTED HUBS AT NE & NW CORNERS OF LOT 13 WERE REPLACED WITH 2" I.P. AS SHOWN ON THIS RECORD WHEN ORIGINALLY SUBMITTED (12/82). A 1987 BOUNDARY SURVEY NEARBY PROVIDED THE ACCURATE MEASURED COURSES REQUESTED ON COUNTY SURVEYOR'S CHECK PRINT, AND THE S.E. CORNER OF LOT 13 WAS ALSO FOUND AS NOTED.

PHYSICAL DESCRIPTION OF MONUMENTS REBUILT OR PERPETUATED ORIGINAL HUBS AT NW., N.E., & S.E. CORNERS OF LOT 13 WERE REPLACED WITH 2" IRON PIPES TAGGED LS4587 ORIGINAL HUBS FOUND AT SE. COR. LOT 16, S.E. COR. LOT 18, AND NE. COR. LOT 11. WERE IN GOOD CONDITION AND LEFT AS IS.


N.W. COR. LOT 11 REPLACED PER SEPARATE CORNER RECORD

S.W. COR. LOT 16 REPLACED PER SEPARATE CORNER RECORD (NOT DIMENSIONED HEREON)

CALIFORNIA COORDINATE SYSTEM ORDER: FIRST  SECOND  THIRD

STATIONS USED: NGS (USC & GS)  STATE  COUNTY  OTHER  STATION \_\_\_\_\_ STATION \_\_\_\_\_

ZONE \_\_\_\_\_ ELEVATION \_\_\_\_\_ NORTHINGS (Y) \_\_\_\_\_ EASTINGS (X) \_\_\_\_\_

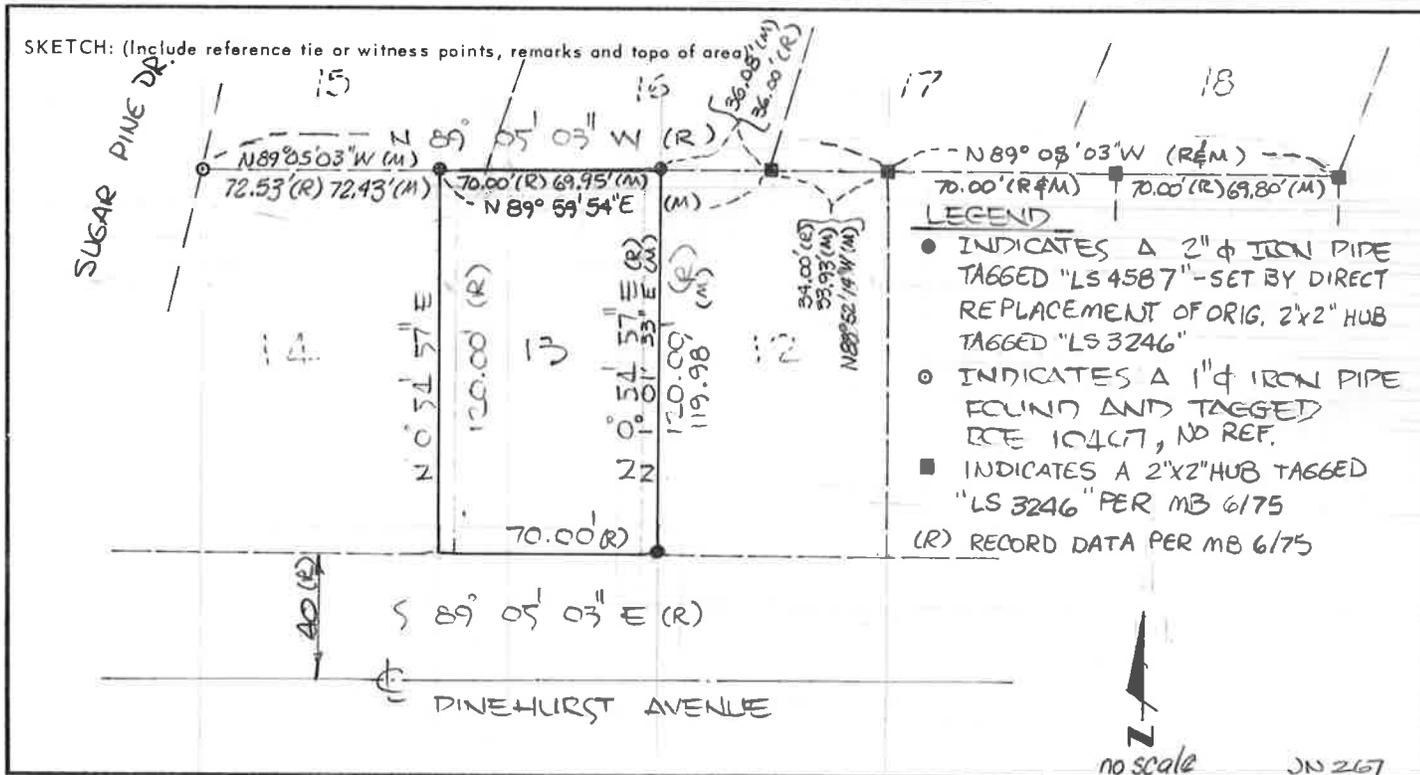

### SURVEYOR'S CERTIFICATE

THIS CORNER RECORD WAS PREPARED BY ME OR UNDER MY DIRECTION IN CONFORMANCE WITH THE LAND SURVEYORS ACT ON Dec 1 1982

SIGNED: \_\_\_\_\_

*[Signature]*

(L.S. or R.C.E. No.: 4587)

SEAL

### COUNTY SURVEYOR'S CERTIFICATE

THIS CORNER RECORD WAS RECEIVED 5-26 1987  
AND EXAMINED AND FILED 5-27 1987

BY: \_\_\_\_\_

TITLE: \_\_\_\_\_

DOCUMENT No. 3527-34-29

STATEMENT ON BACK OF SHEET

YES  NO