


CORNER RECORD

COUNTY OF MONO T. 35 R. 27 E. SEC. 34 MERIDIAN CALIFORNIA

CORNER TYPE: GOV'T. CORNER MEANDER RANCHO CONTROL OTHER
 CORNER IDENTIFICATION - DATE OF VISIT _____ 19____

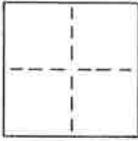

CORNER - LEFT AS FOUND FOUND AND TAGGED REESTABLISHED OBLITERATED CORNER REBUILT

PHYSICAL DESCRIPTION OF CORNER FOUND: EVIDENCE AND METHOD USED TO IDENTIFY OR REESTABLISH FOUND
2 1/2" x 2 1/2" HUB & TACK AT N.W. CORNER OF LOT 34A; FD. 3/4" IRON PIPE - NO TAG - AT THE N.W. CORNER OF LOT 34B


PHYSICAL DESCRIPTION OF MONUMENTS REBUILT OR PERPETUATED FD. IRON PIPES AT THE S.W. CORNER AND S.E. CORNER OF LOT 34B WHICH WAS BENT - RESET WITH 1" IRON PIPE & PLASTIC CAP L.S. 4428; FD. 1/2" IRON PIPE AT N.E. CORNER OF LOT 34B 1.5' S. & 0.4' E. - RESET WITH 1" IRON PIPE AND PLASTIC CAP L.S. 4428.

CALIFORNIA COORDINATE SYSTEM ORDER: FIRST SECOND THIRD

STATIONS USED: NGS (USC & GS) STATE COUNTY OTHER STATION _____ STATION _____

ZONE _____ ELEVATION _____ NORTHINGS (Y) _____ EASTINGS (X) _____

SKETCH: (Include reference tie or witness points, remarks and topo of area)

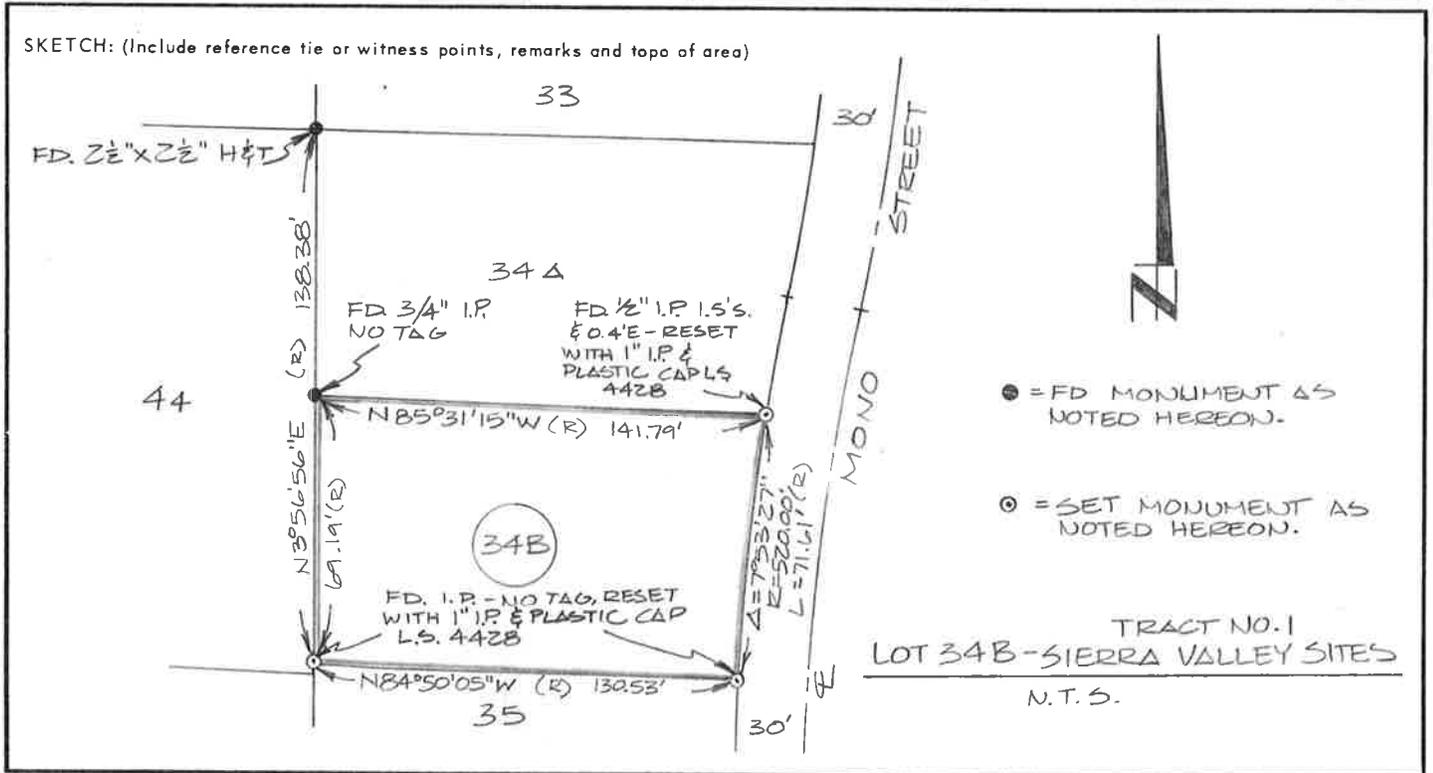

SURVEYOR'S CERTIFICATE

THIS CORNER RECORD WAS PREPARED BY ME OR UNDER MY DIRECTION IN CONFORMANCE WITH THE LAND SURVEYORS ACT ON _____

SIGNED: _____

L.S. or R.C.E. No.: LS 4428

SEAL

COUNTY SURVEYOR'S CERTIFICATE

THIS CORNER RECORD WAS RECEIVED 9-18 1990
 AND EXAMINED AND FILED 10-23 1990

BY _____

TITLE MONO COUNTY SURVEYOR

DOCUMENT No. 35-27-34-50

STATEMENT ON BACK OF SHEET

YES NO