

CORNER RECORD

COUNTY OF MONO T. 8N R. 23E SEC. 28, MDB MERIDIAN CALIFORNIA
CORNER TYPE: GOV'T. CORNER MEANDER RANCHO CONTROL OTHER
CORNER IDENTIFICATION - DATE OF VISIT 2/11/1982




CORNER - LEFT AS FOUND FOUND AND TAGGED REESTABLISHED OBLITERATED CORNER REBUILT

PHYSICAL DESCRIPTION OF CORNER FOUND: EVIDENCE AND METHOD USED TO IDENTIFY OR REESTABLISH Found 2 1/2" diameter brass cap on a 2" O.D. pipe, up 0', in a scattered mound of rocks, at the intersection of 3 fence lines. See sketch below for stamping.

PHYSICAL DESCRIPTION OF MONUMENTS REBUILT OR PERPETUATED

CALIFORNIA COORDINATE SYSTEM ORDER: FIRST SECOND THIRD
STATIONS USED: NGS (USC & GS) STATE COUNTY OTHER STATION _____ STATION _____
ZONE _____ ELEVATION _____ NORTHINGS (Y) _____ EASTINGS (X) _____

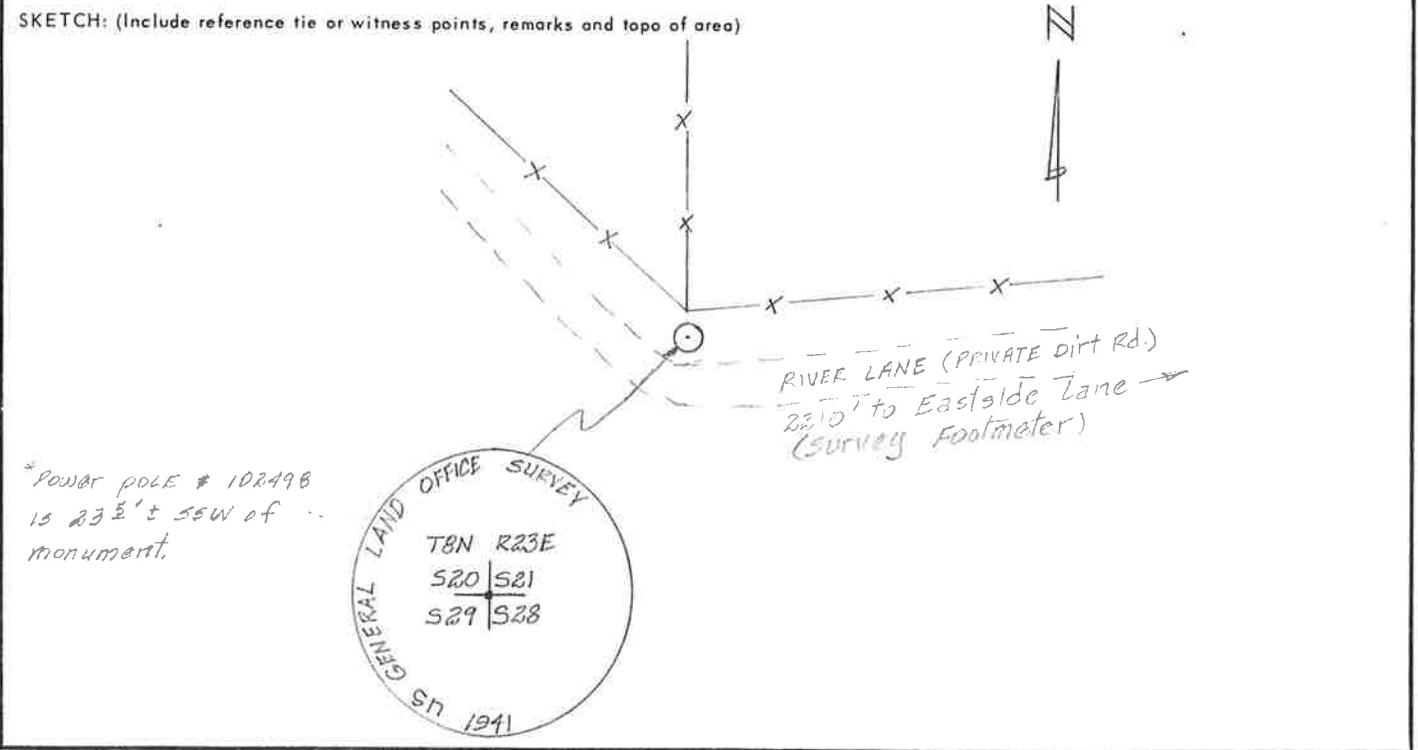

SURVEYOR'S CERTIFICATE
THIS CORNER RECORD WAS PREPARED BY ME OR UNDER MY DIRECTION IN CONFORMANCE WITH THE LAND SURVEYORS ACT ON Feb 11 1982
SIGNED: Robert V. Survey
L.S. or R.C.E. No.: California Party Chief
SEAL

COUNTY SURVEYOR'S CERTIFICATE
THIS CORNER RECORD WAS RECEIVED 4-9 1982
AND EXAMINED AND FILED 4-9 1982
BY: Rita Braedman
TITLE: Deputy County Surveyor
DOCUMENT No. 8N 23-28-2
STATEMENT ON BACK OF SHEET