


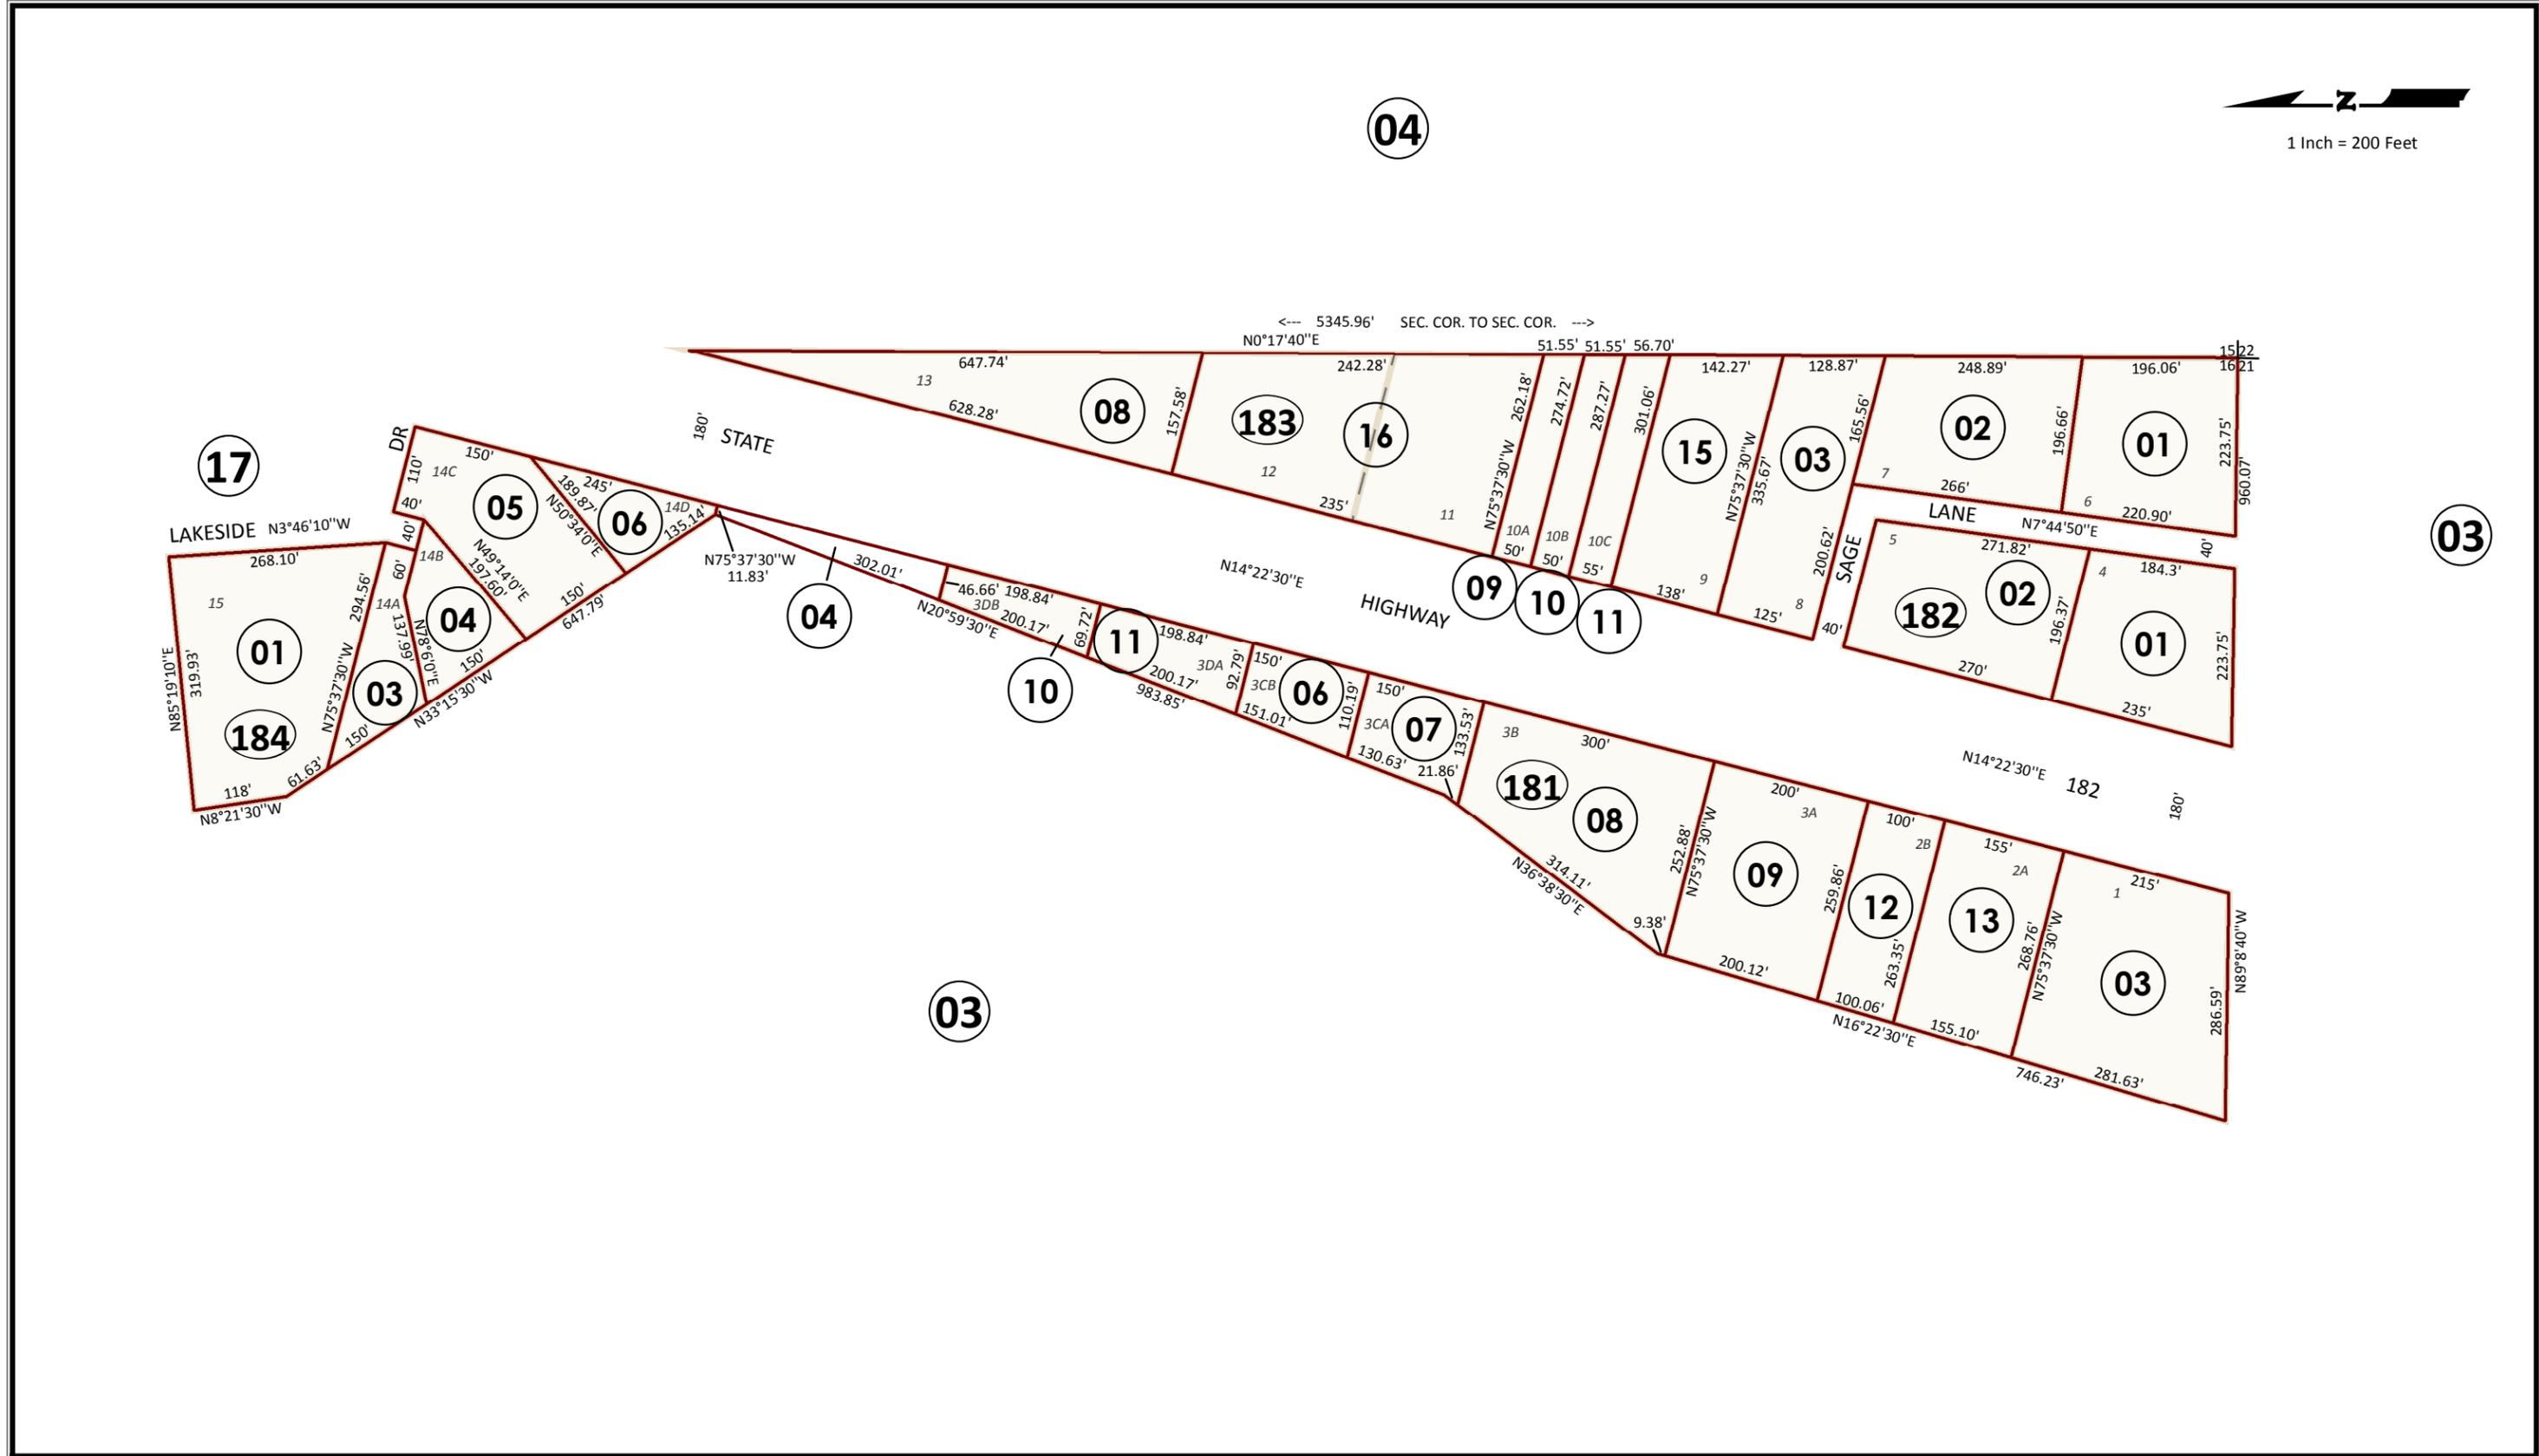

1 Inch = 200 Feet



MERGER 13-002 DOC# 2013004792 (008-183-016)  
R.S. 01-54, MB NO 1-54 BRIDGEPORT LAKE SUBDIVISION

Note: This map is prepared for the use of the Mono County Assessor, for assessment purposes only. It does not necessarily represent a survey of the premises. No liability is assumed as to the sufficiency or accuracy of the data drawn hereon.

Revised By: R. Goodner-Belli	Created: 3/22/2013	Revised: 9/13/2013
Mono County Cadastral Mapper		

UNINCORPORATED AREA  
Assessor's Map  
**Book 08, Page 18**  
County of Mono, California  
Assessor's Block Numbers Shown in Ellipses.  
Assessor's Parcel Numbers Shown in Circles.