
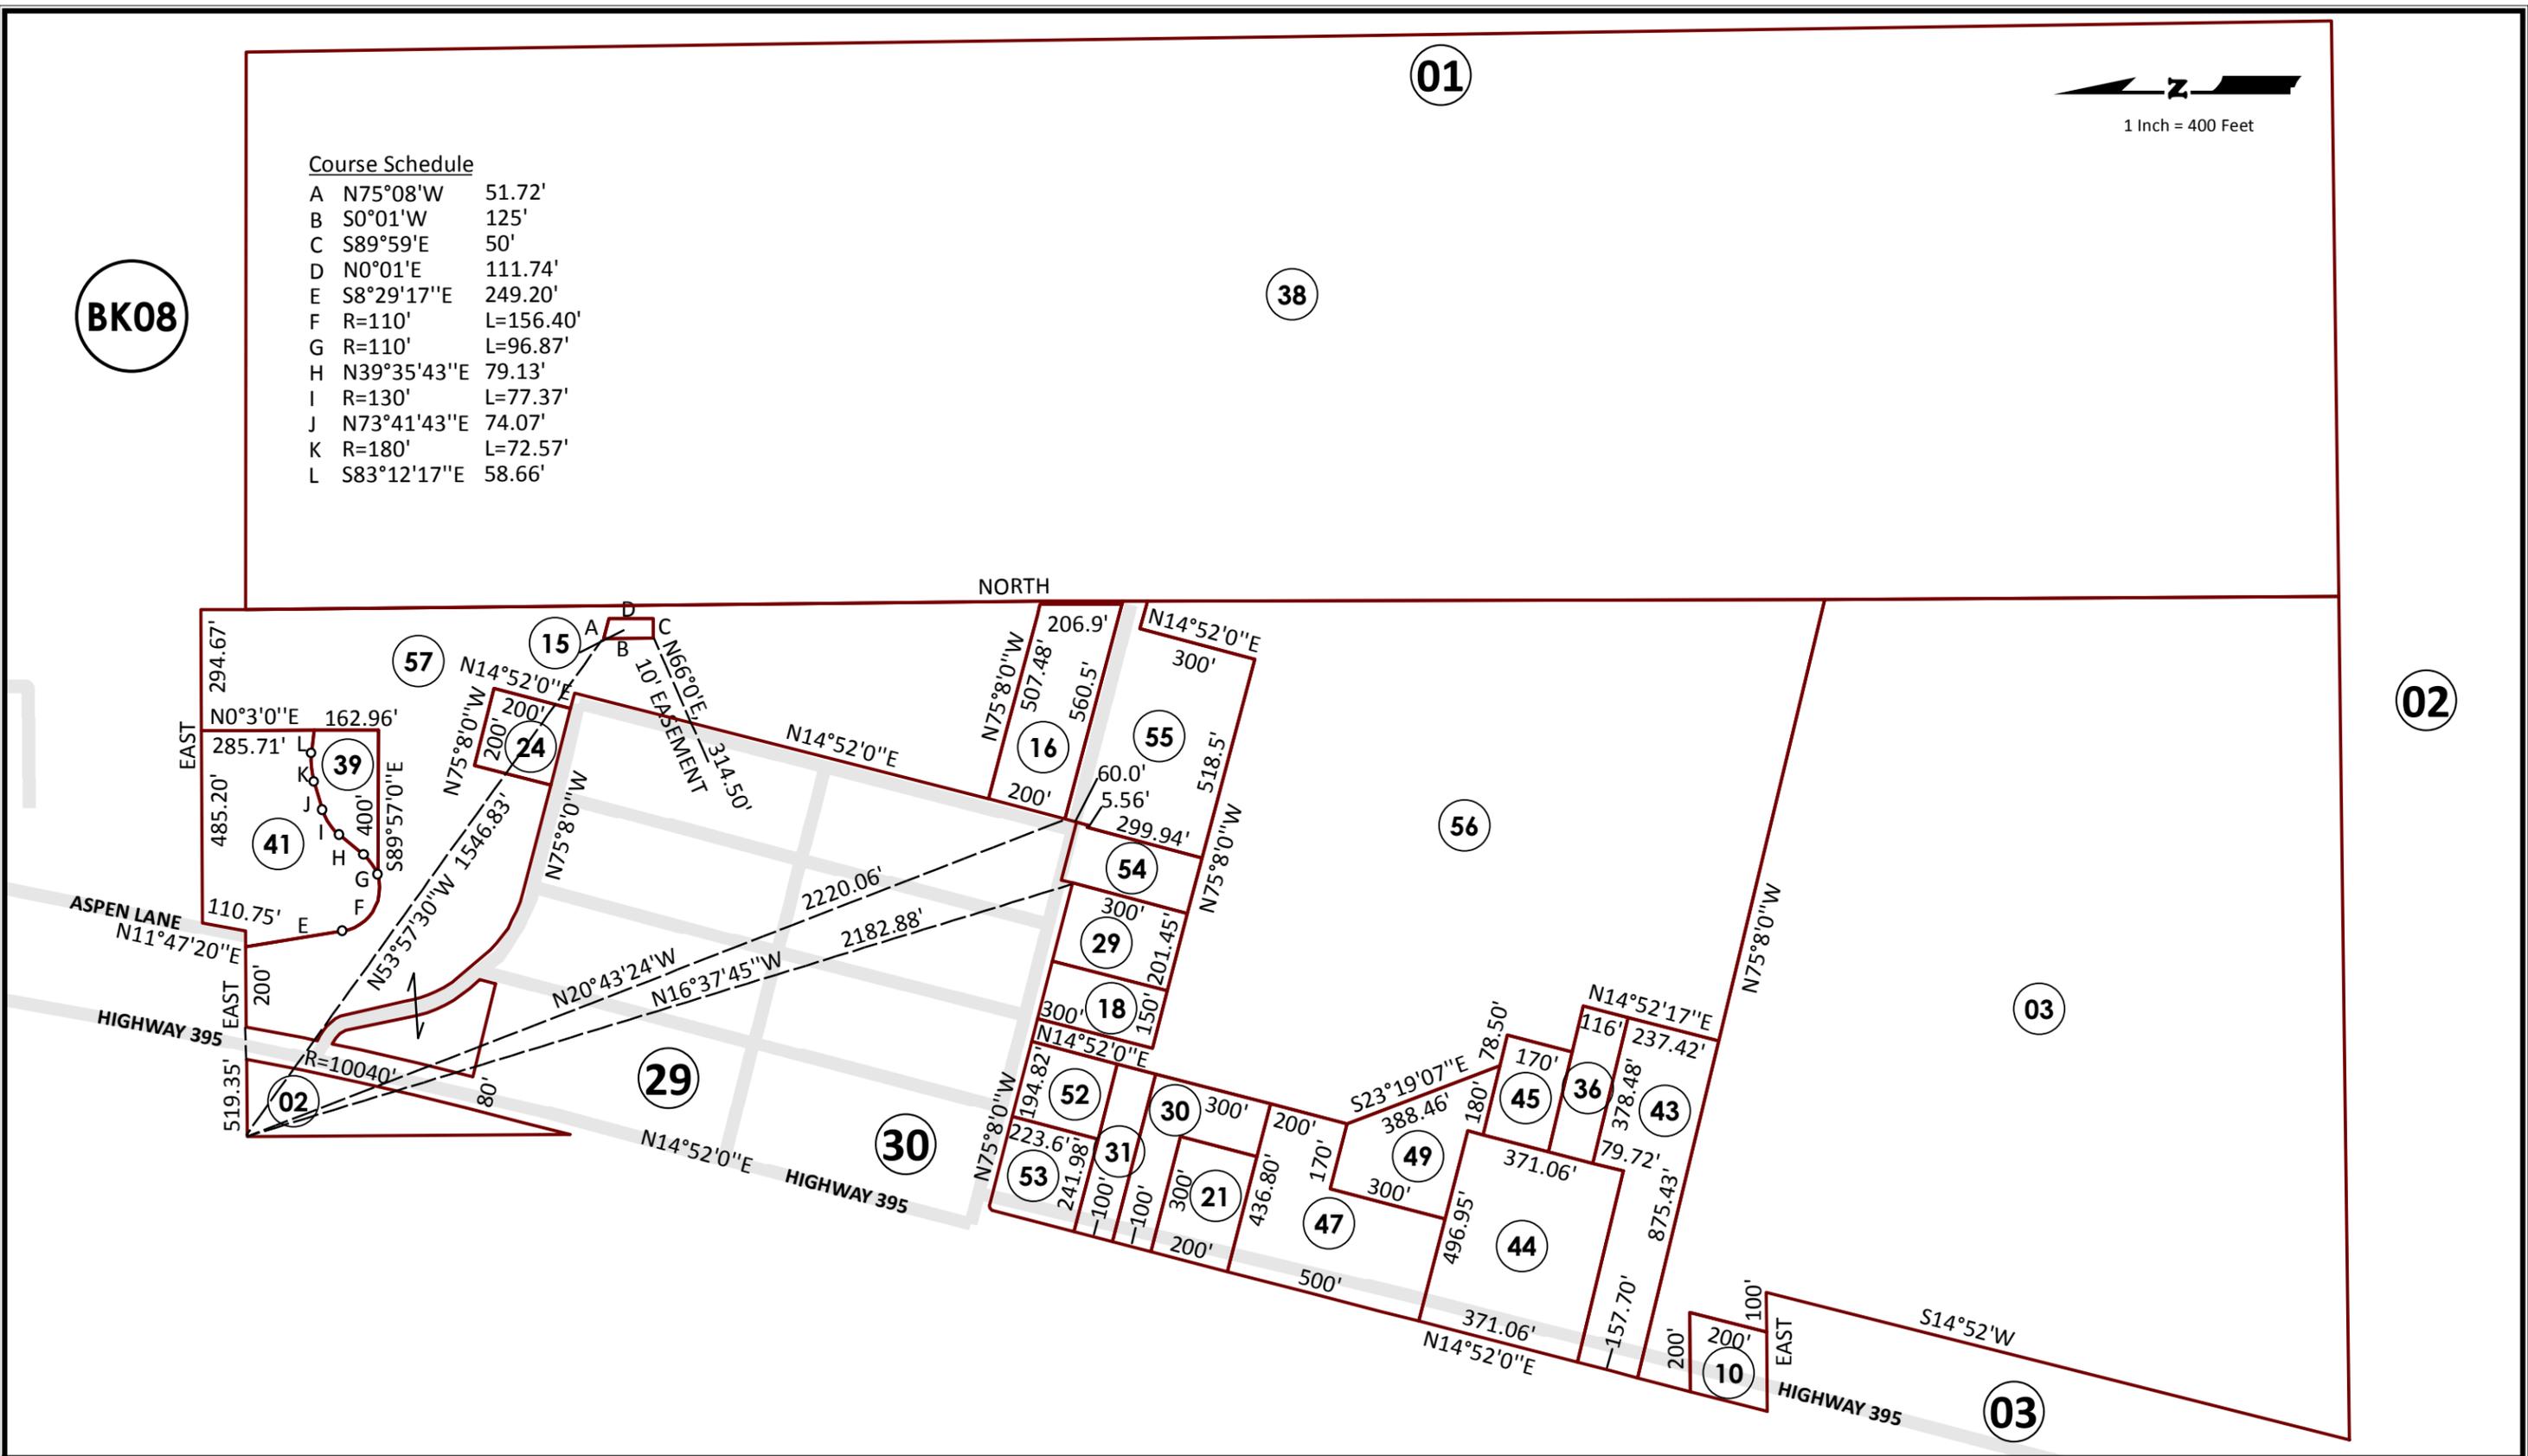


BK08

Course Schedule

- A N75°08'W 51.72'
- B S0°01'W 125'
- C S89°59'E 50'
- D N0°01'E 111.74'
- E S8°29'17"E 249.20'
- F R=110' L=156.40'
- G R=110' L=96.87'
- H N39°35'43"E 79.13'
- I R=130' L=77.37'
- J N73°41'43"E 74.07'
- K R=180' L=72.57'
- L S83°12'17"E 58.66'

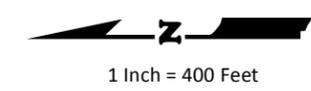

Note: This map is prepared for the use of the Mono County Assessor, for assessment purposes only. It does not necessarily represent a survey of the premises. No liability is assumed as to the sufficiency or accuracy of the data drawn hereon.

Revised By: R. Goodner-Belli	Created: 3/22/2013	Revised: 7/3/2013
Mono County Cadastral Mapper		